


HEAD OF WALL - 1 HR
 UL DESIGN: HW-D-0103
 UL DESIGN: HW-D-0076

PARTITION - 1 HR
 UL DESIGN: U465
 UL DESIGN: V438

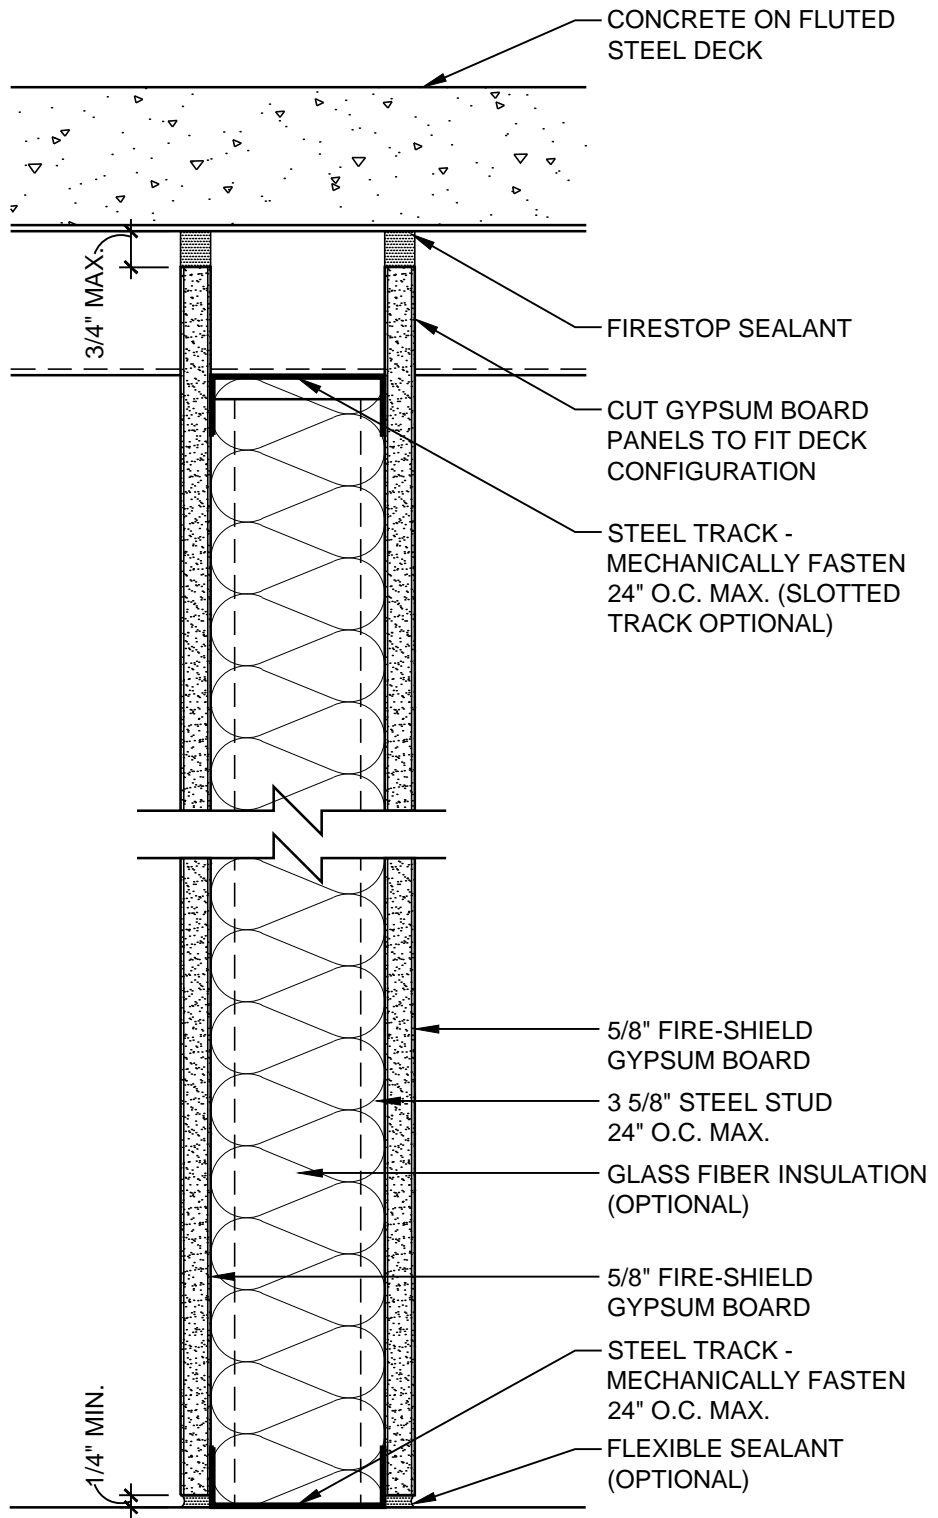

DATE: 11/05/13
SCALE: 3"=1'-0"

1 HOUR PARTITION TO STEEL DECK
DETAIL: SS 102

