


HEAD OF WALL - 1 HR  
UL DESIGN: [HW-D-0363](#)

PARTITION - 1 HR  
UL DESIGN: [U465](#)  
UL DESIGN: [V438](#)

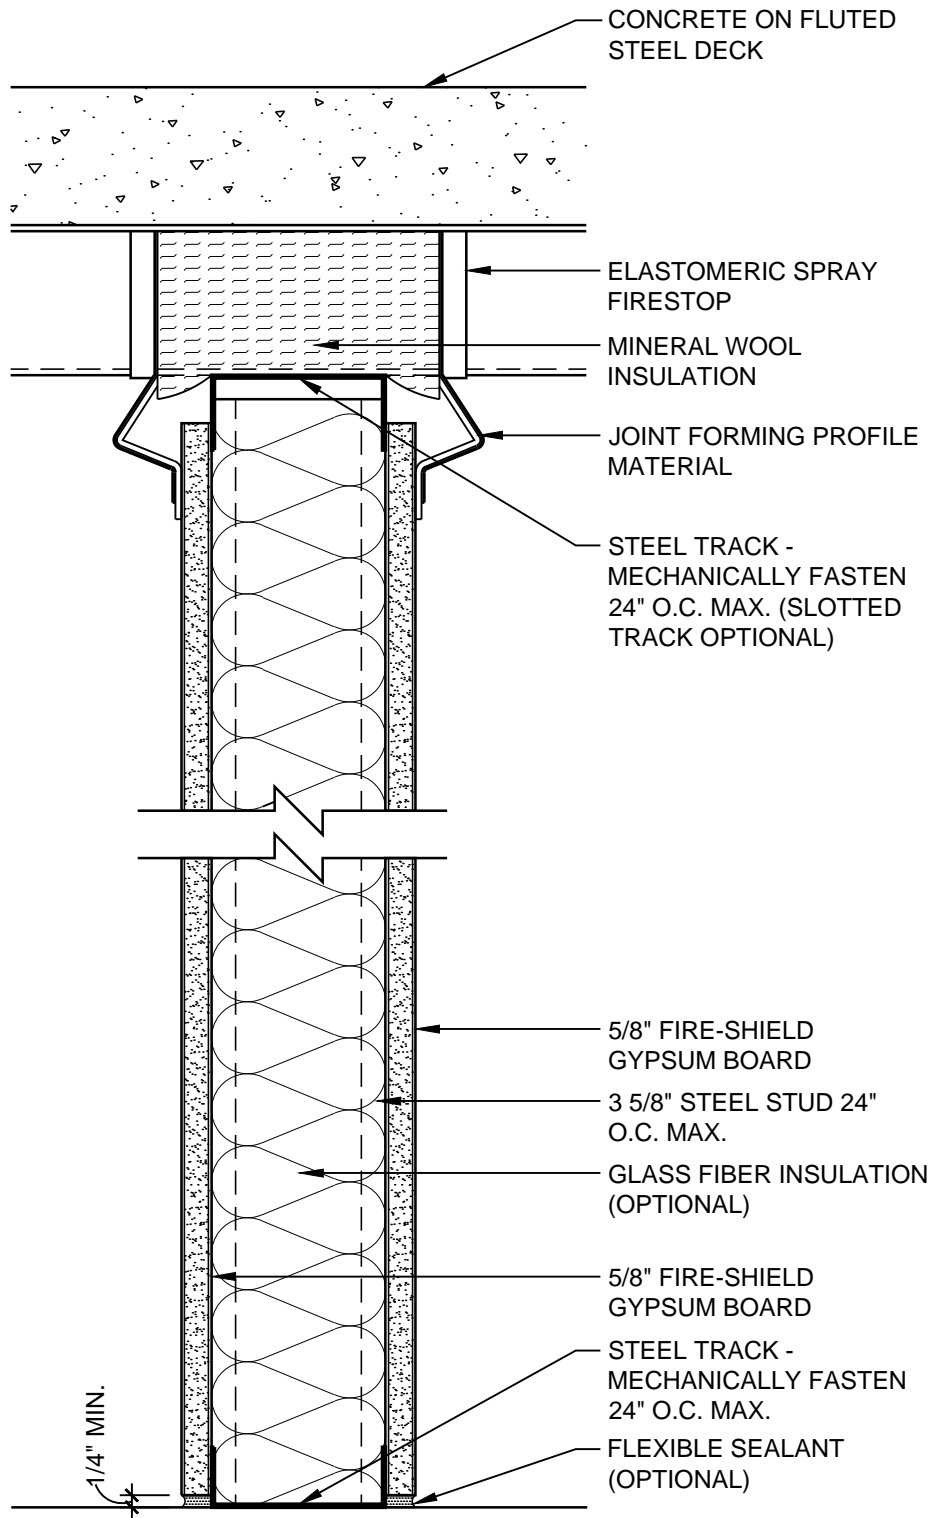

|                 |                                |  |
|-----------------|--------------------------------|--|
| DATE: 11/05/13  | 1 HOUR PARTITION TO STEEL DECK |  |
| SCALE: 3"=1'-0" | DETAIL: SS 106                 |  |