


HEAD OF WALL - 1 HR
 UL DESIGN: [HW-D-0252](#)
 UL DESIGN: [HW-D-0259](#)

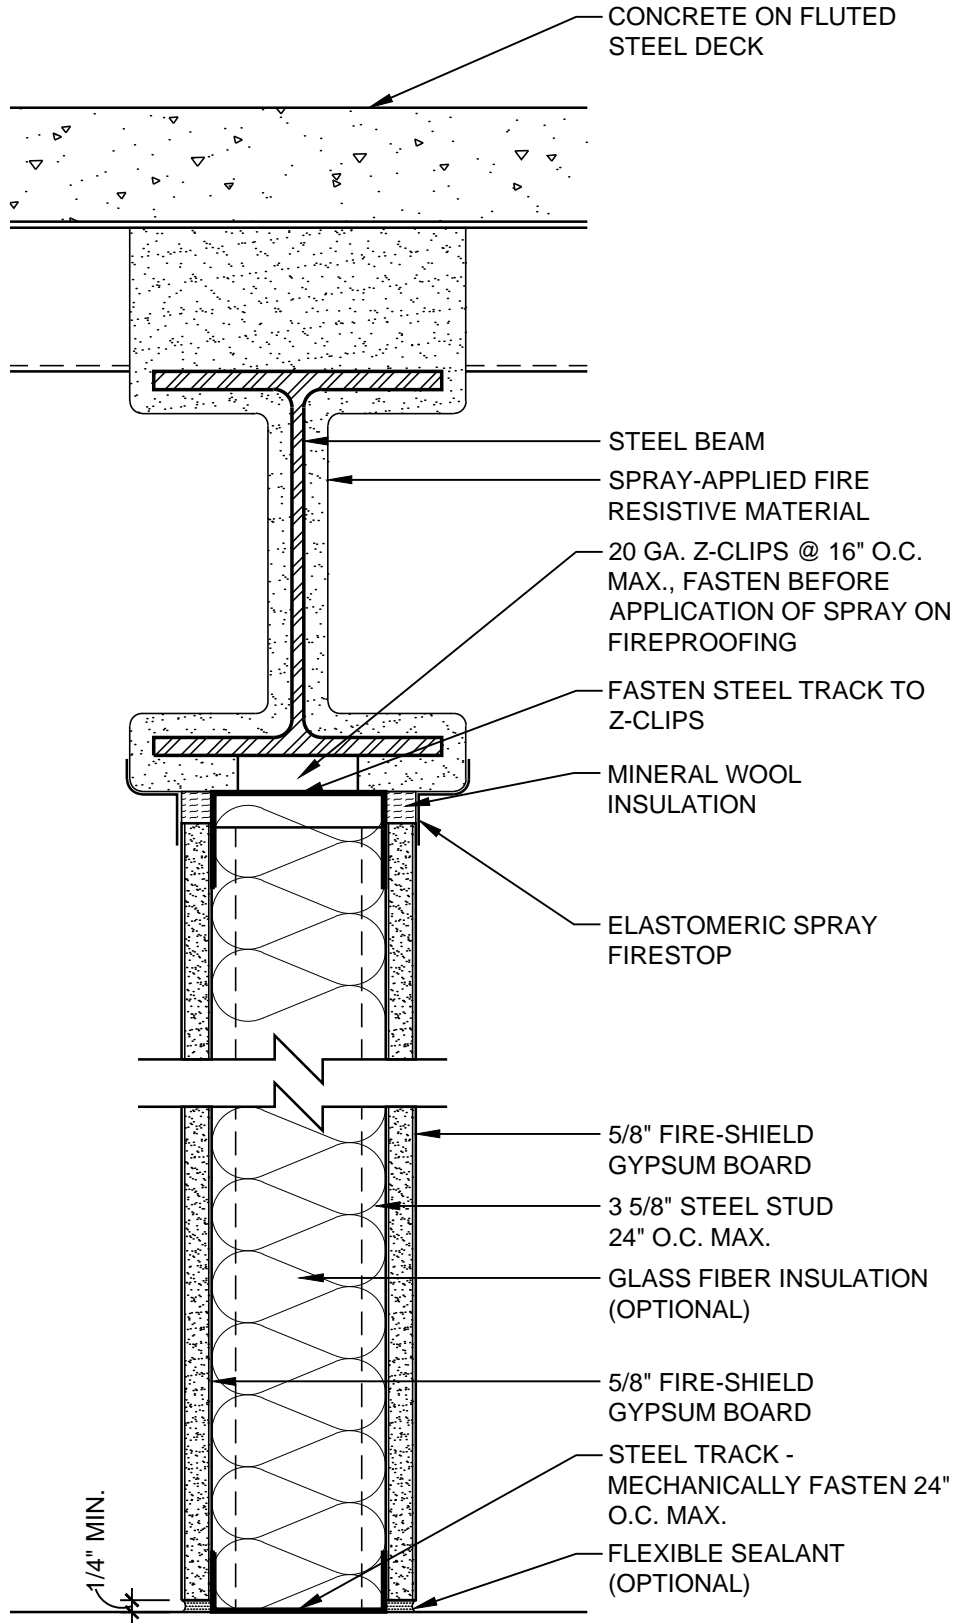

PARTITION - 1 HR
 UL DESIGN: [U465](#)
 UL DESIGN: [V438](#)

DATE: 11/05/13
SCALE: 3"=1'-0"

1 HOUR PARTITION TO STEEL BEAM
DETAIL: SS 108

