


HEAD OF WALL - 1 HR
 UL DESIGN: HW-D-0079
 UL DESIGN: HW-D-0083

PARTITION - 1HR
 UL DESIGN: U465
 UL DESIGN: V438

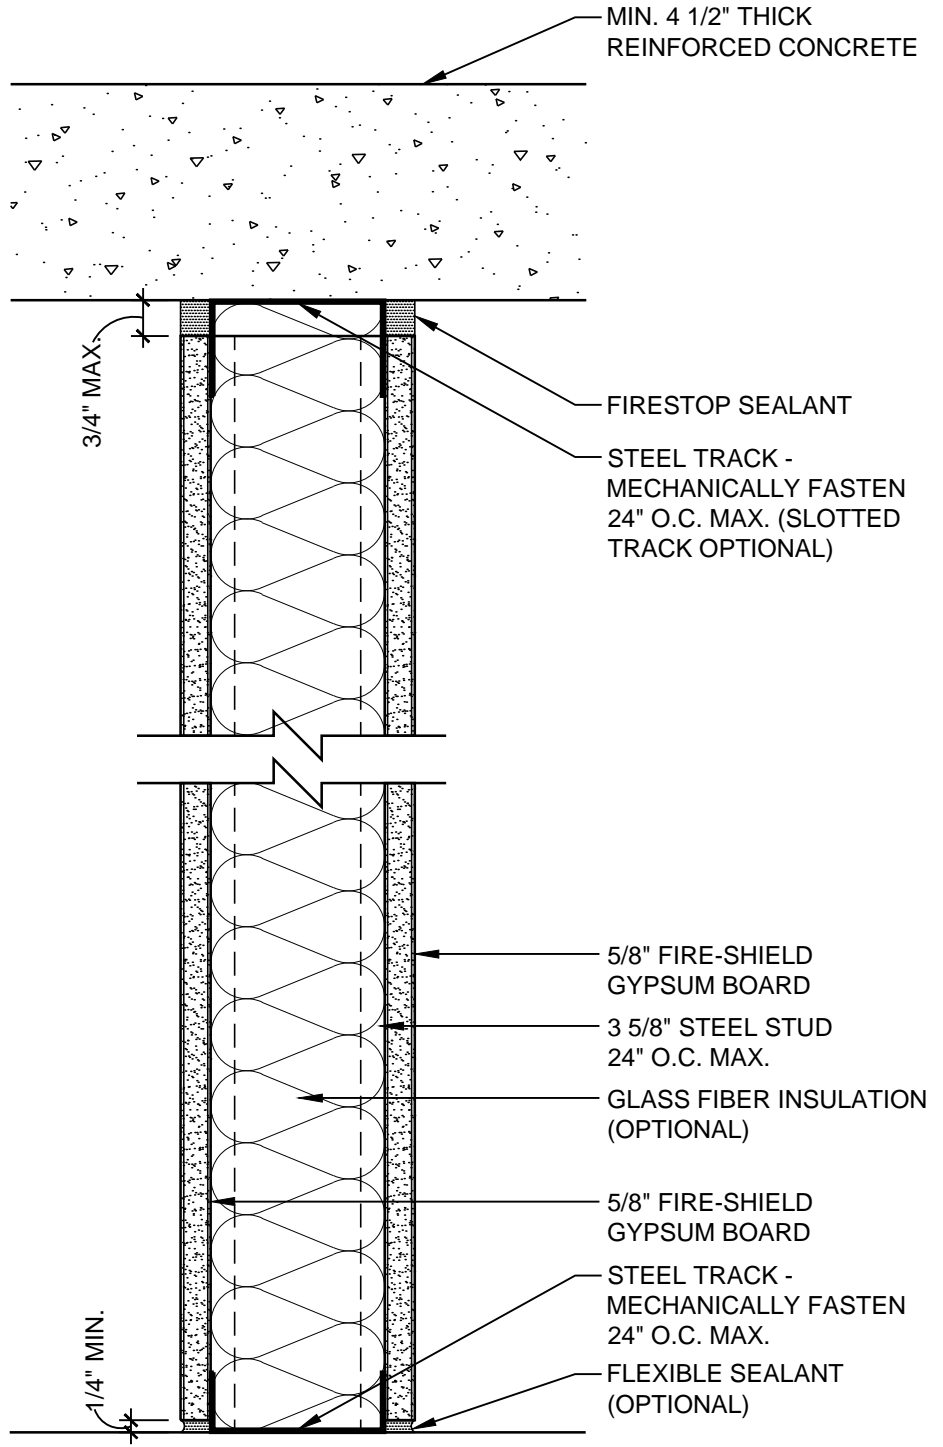

| |
|-----------------|
| DATE: 11/05/13 |
| SCALE: 3"=1'-0" |

| |
|-----------------------------------|
| 1 HOUR PARTITION TO CONCRETE SLAB |
| DETAIL: SS 110 |

