


HEAD OF WALL - 1 HR
FMJ.I.1J6Q8.AC

PARTITION - 1 HR
UL DESIGN: U499
UL DESIGN: W419

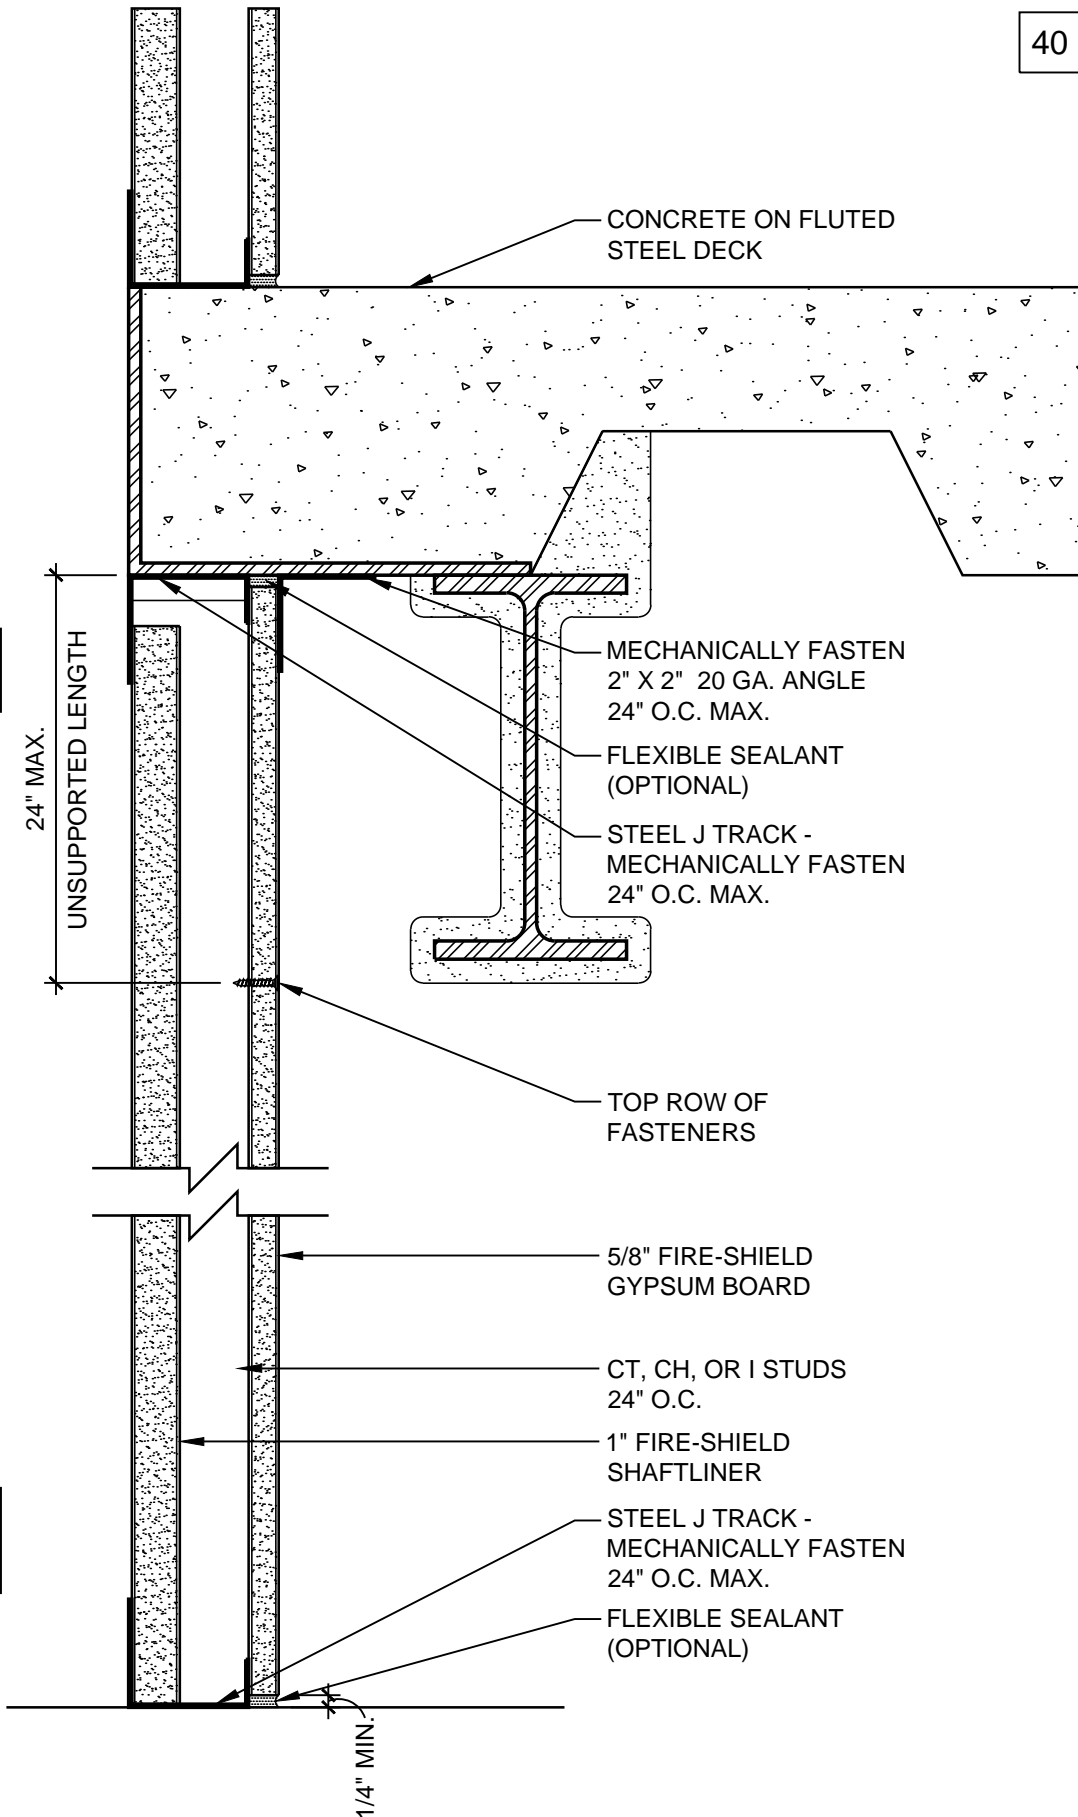

DATE: 11/05/13
SCALE: 3"=1'-0"

1 HOUR SHAFTWALL PARTITION
DETAIL: SW 101

