


HEAD OF WALL - 1 HR
UL DESIGN: HW-D-0194

PARTITION - 1 HR
UL DESIGN: U499
UL DESIGN: W419

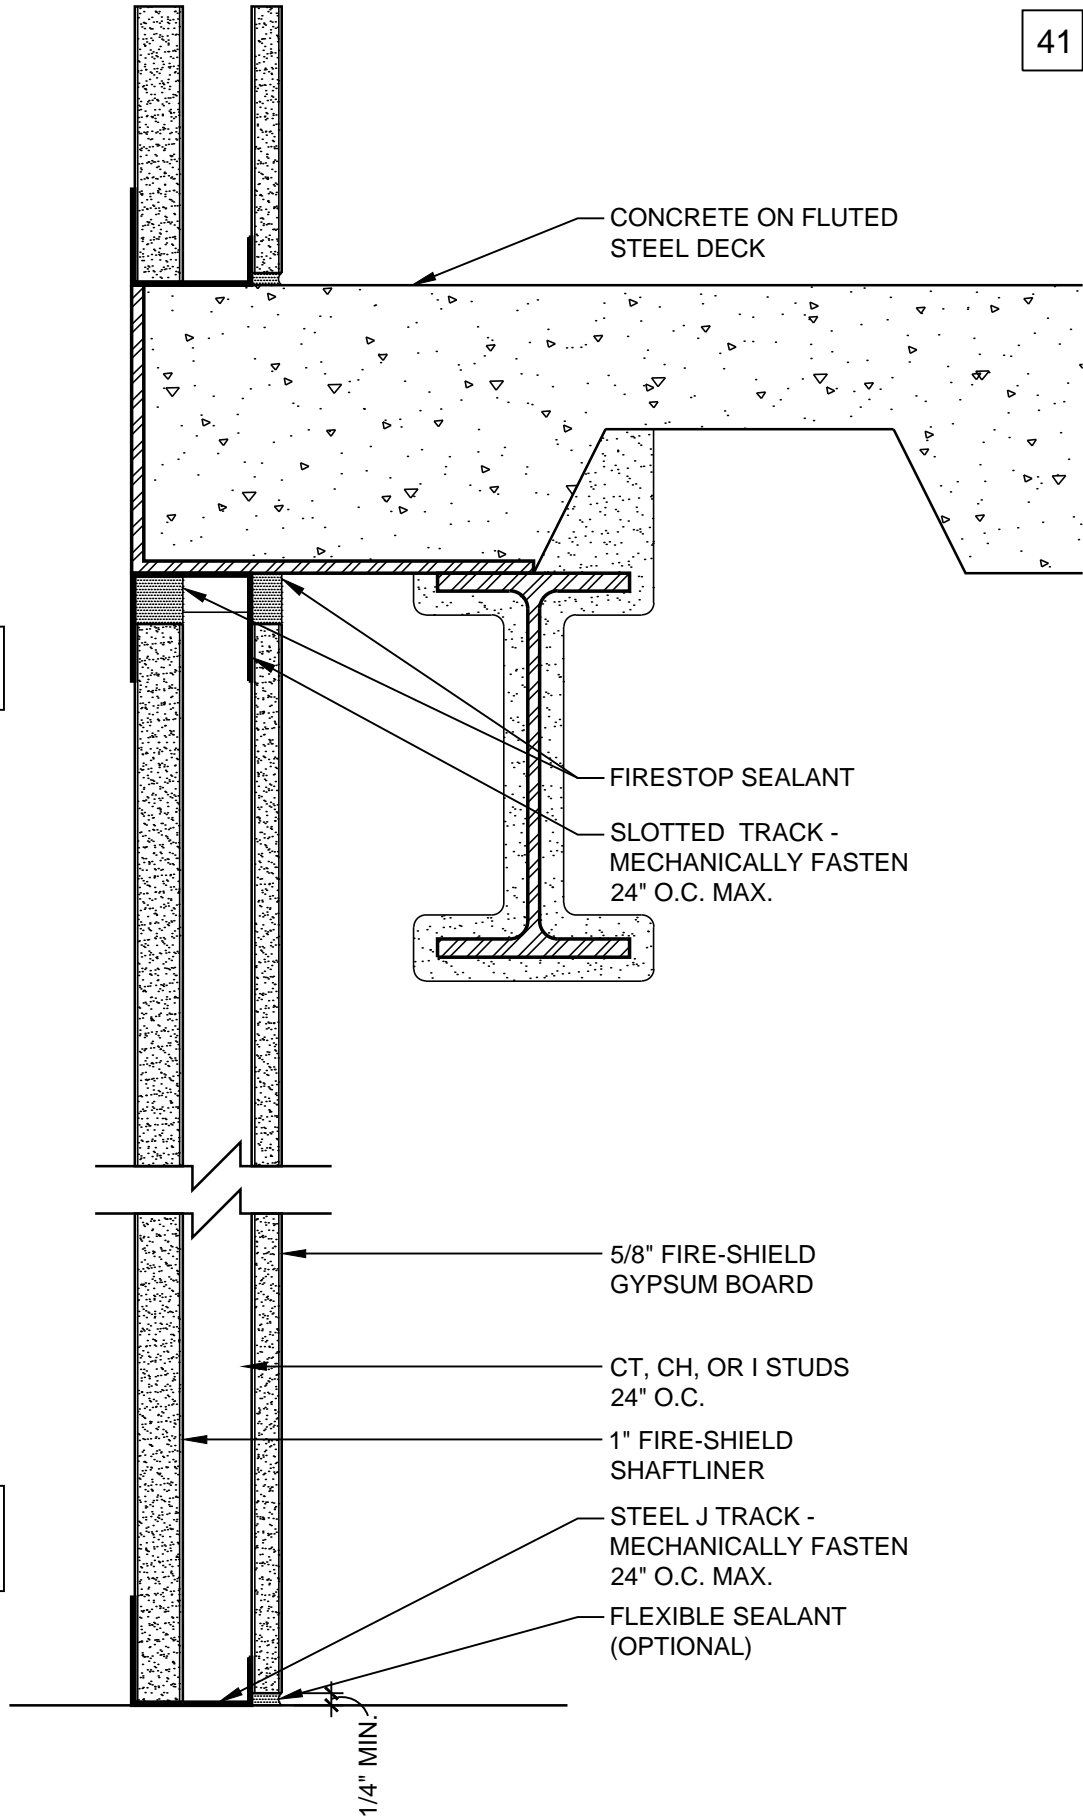

DATE: 11/05/13
SCALE: 3"=1'-0"

1 HOUR SHAFTWALL WITH DEFLECTION TRACK

DETAIL: SW 102

