


HEAD OF WALL - 1 HR  
UL DESIGN: HW-D-0548

PARTITION - 1 HR  
UL DESIGN: U499  
UL DESIGN: W419

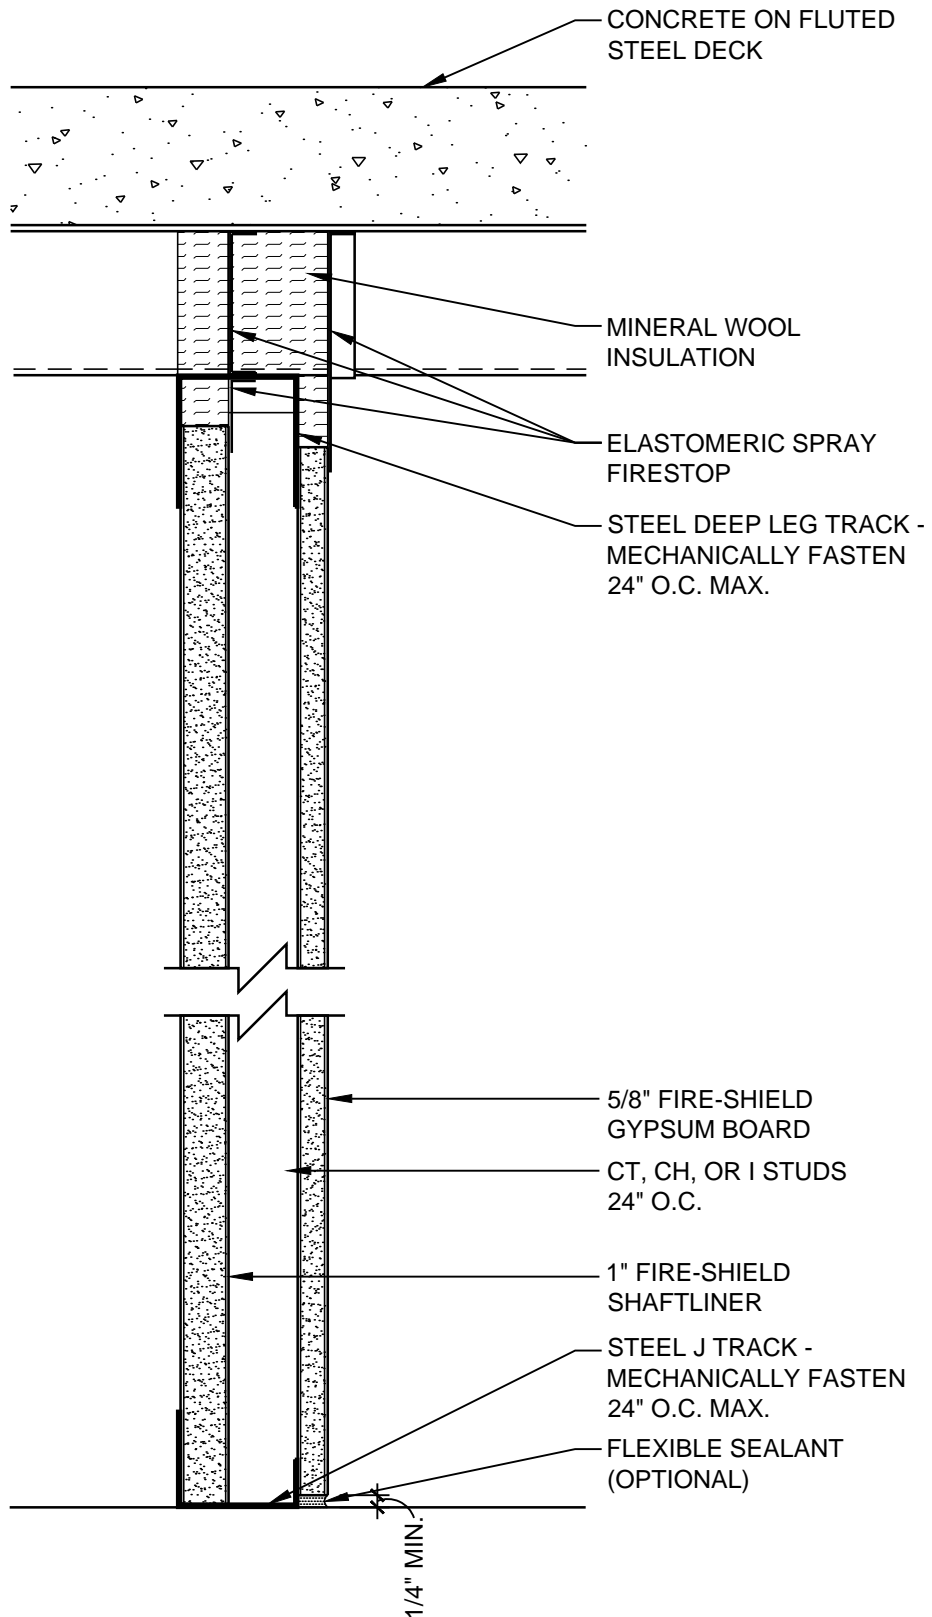

DATE: 11/05/13  
SCALE: 3"=1'-0"

1 HOUR SHAFTWALL TO STEEL DECK  
DETAIL: SW 104

