


HEAD OF WALL - 1 HR
 UL DESIGN: HW-D-0569

PARTITION - 1 HR
 UL DESIGN: U499
 UL DESIGN: W419

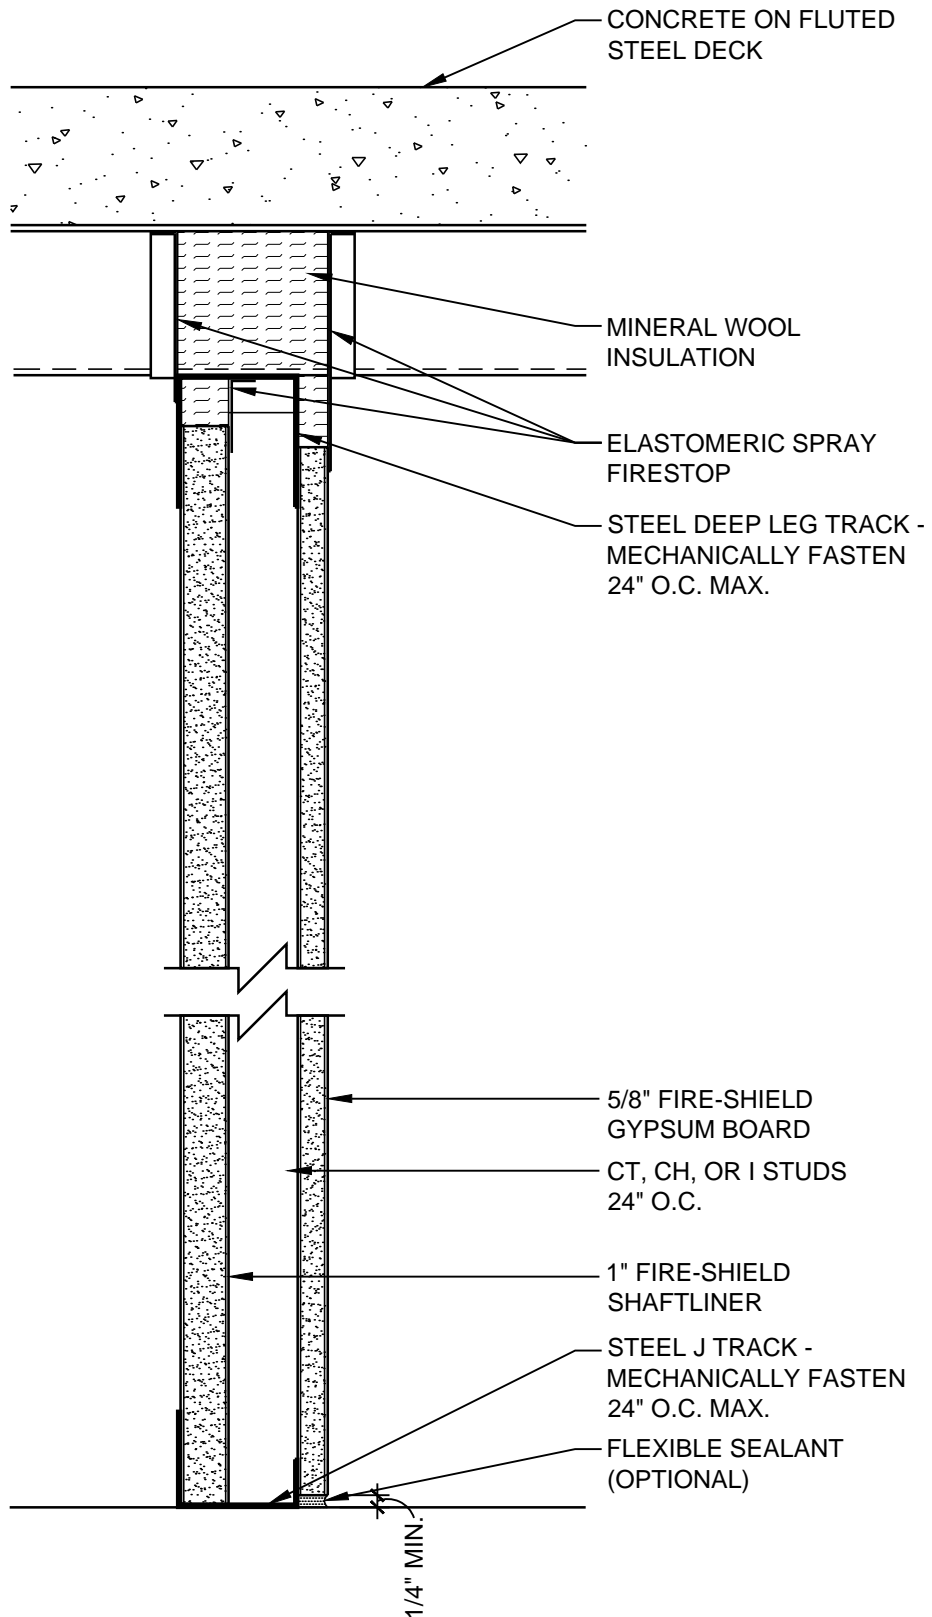

| |
|-----------------|
| DATE: 11/05/13 |
| SCALE: 3"=1'-0" |

1 HOUR SHAFTWALL TO STEEL DECK

DETAIL: SW 105

