


HEAD OF WALL - 1 HR
 UL DESIGN: HW-D-0642
 UL DESIGN: HW-D-0571

PARTITION - 1 HR
 UL DESIGN: U499
 UL DESIGN: W419

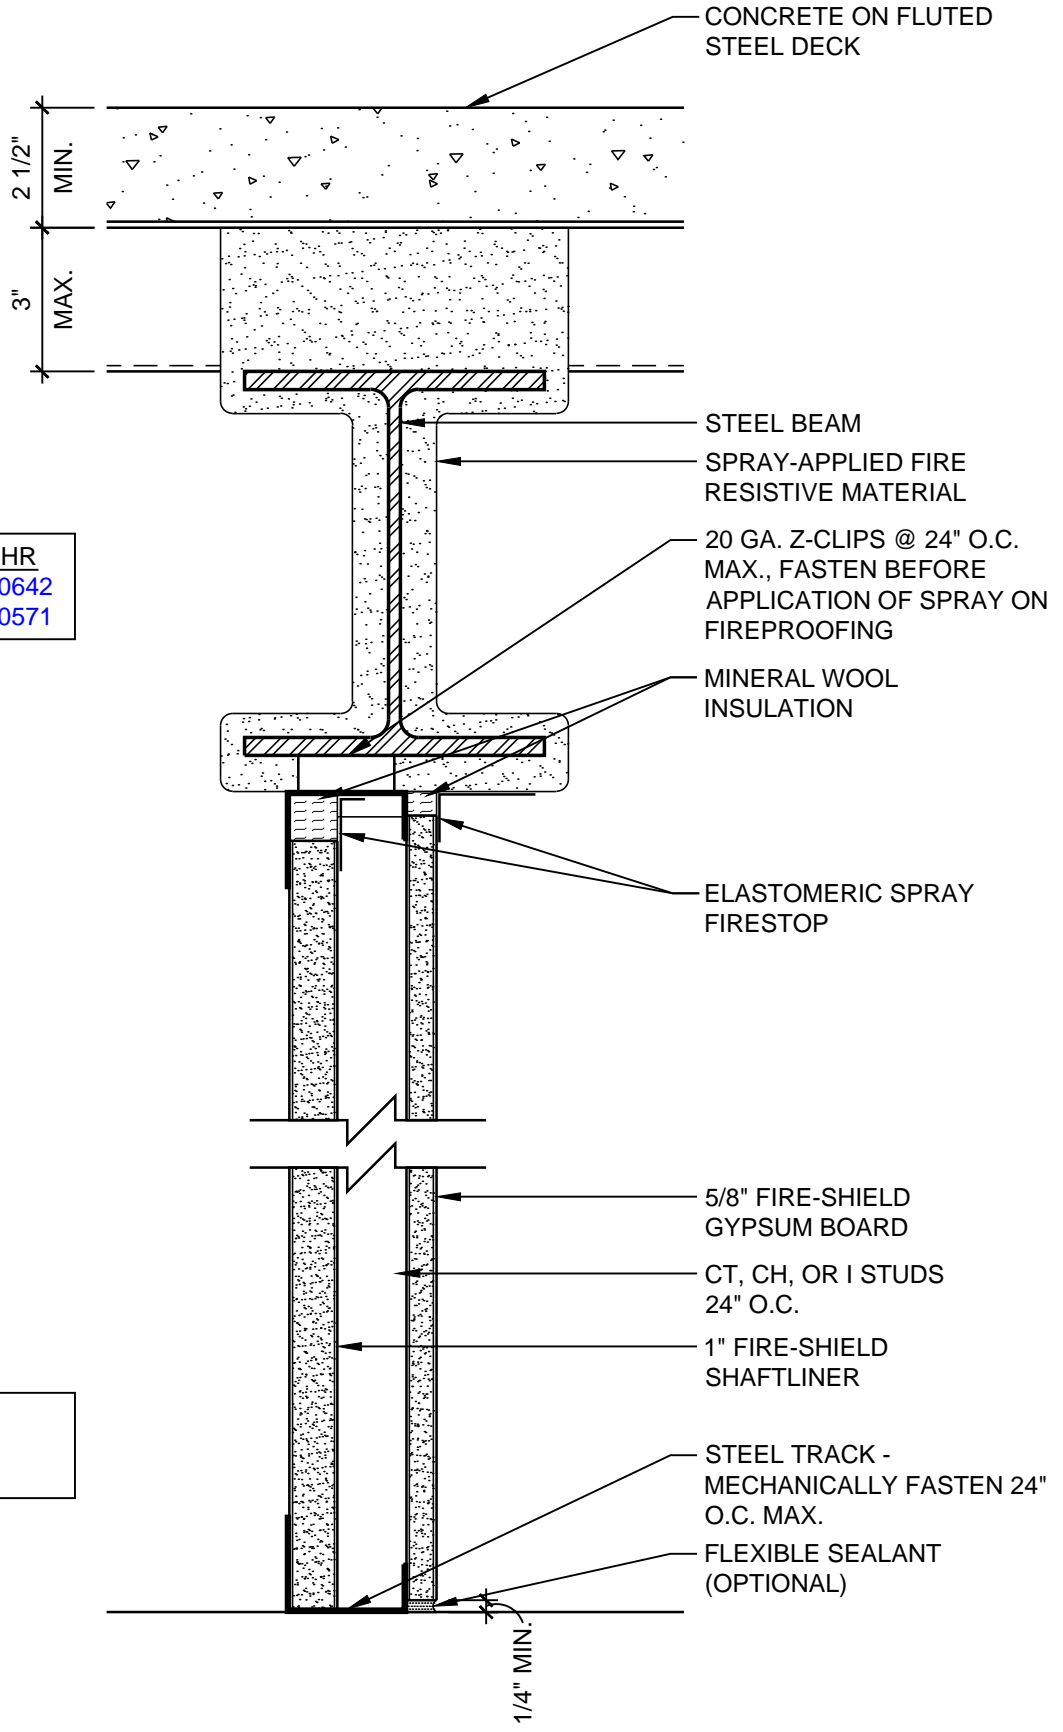

DATE: 11/05/13
SCALE: 3"=1'-0"

1 HOUR SHAFTWALL PARTITION TO STEEL BEAM
DETAIL: SW 107

