


HEAD OF WALL - 1 HR
 UL DESIGN: HW-D-0645
 UL DESIGN: HW-D-0636

PARTITION - 1 HR
 UL DESIGN: U499
 UL DESIGN: W419

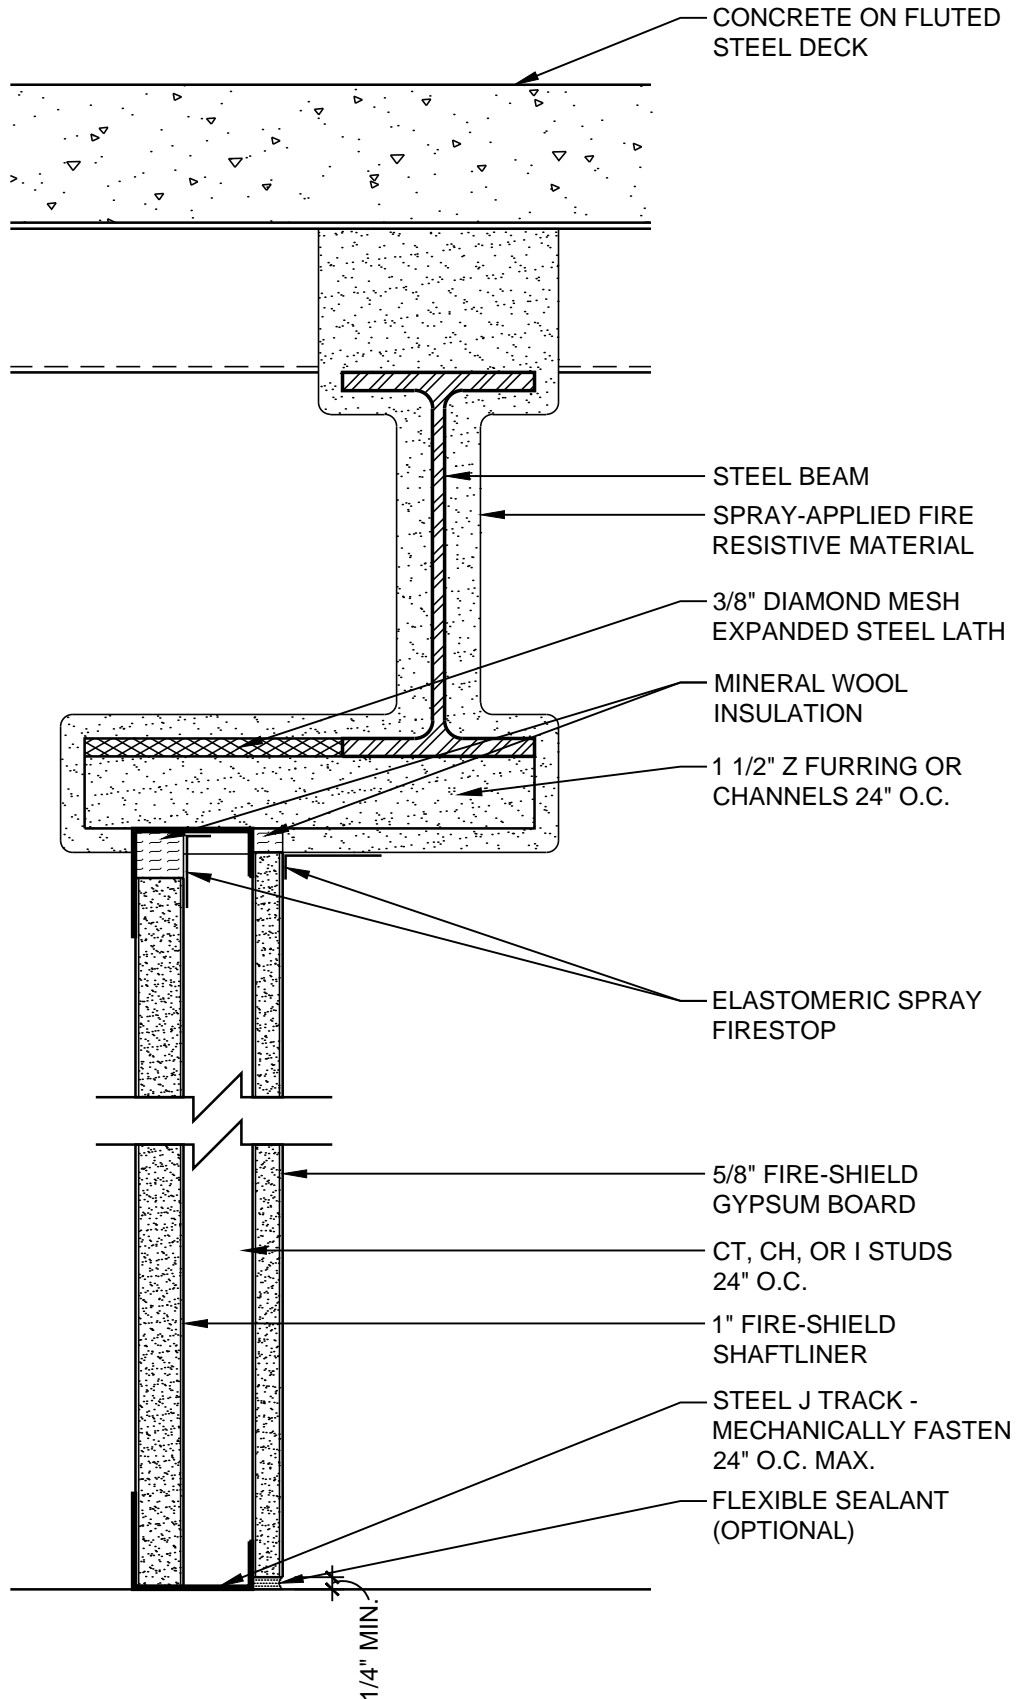

DATE: 11/05/13	1 HOUR SHAFTWALL PARTITION OFFSET FROM BEAM	
SCALE: 3"=1'-0"	DETAIL: SW 108	