


HEAD OF WALL - 2 HR  
FMJ.I.1J6Q8.AC

PARTITION - 2 HR  
UL DESIGN: U497  
UL DESIGN: W419

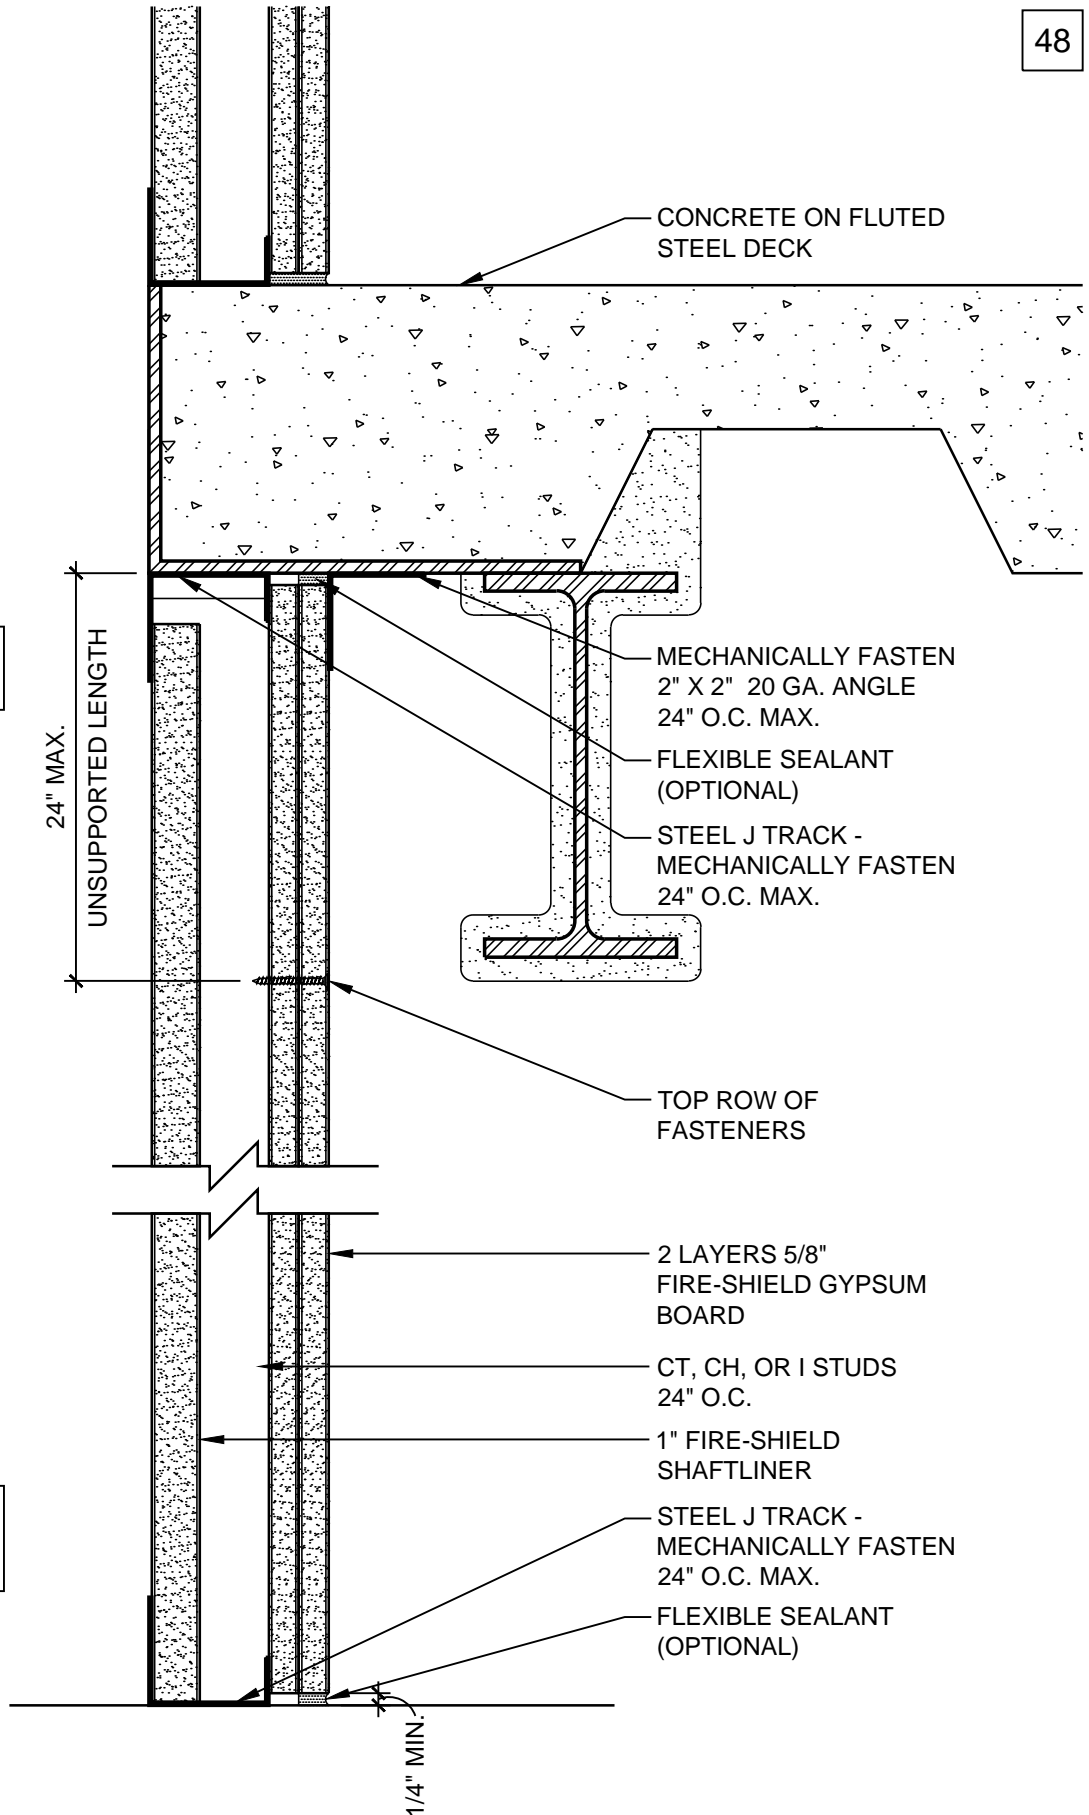

DATE: 11/05/13  
SCALE: 3"=1'-0"

2 HOUR SHAFTWALL PARTITION

DETAIL: SW 201

