


HEAD OF WALL - 2 HR
FMJ.I.1J6Q8.AC

PARTITION - 2 HR
UL DESIGN: U498
UL DESIGN: W419

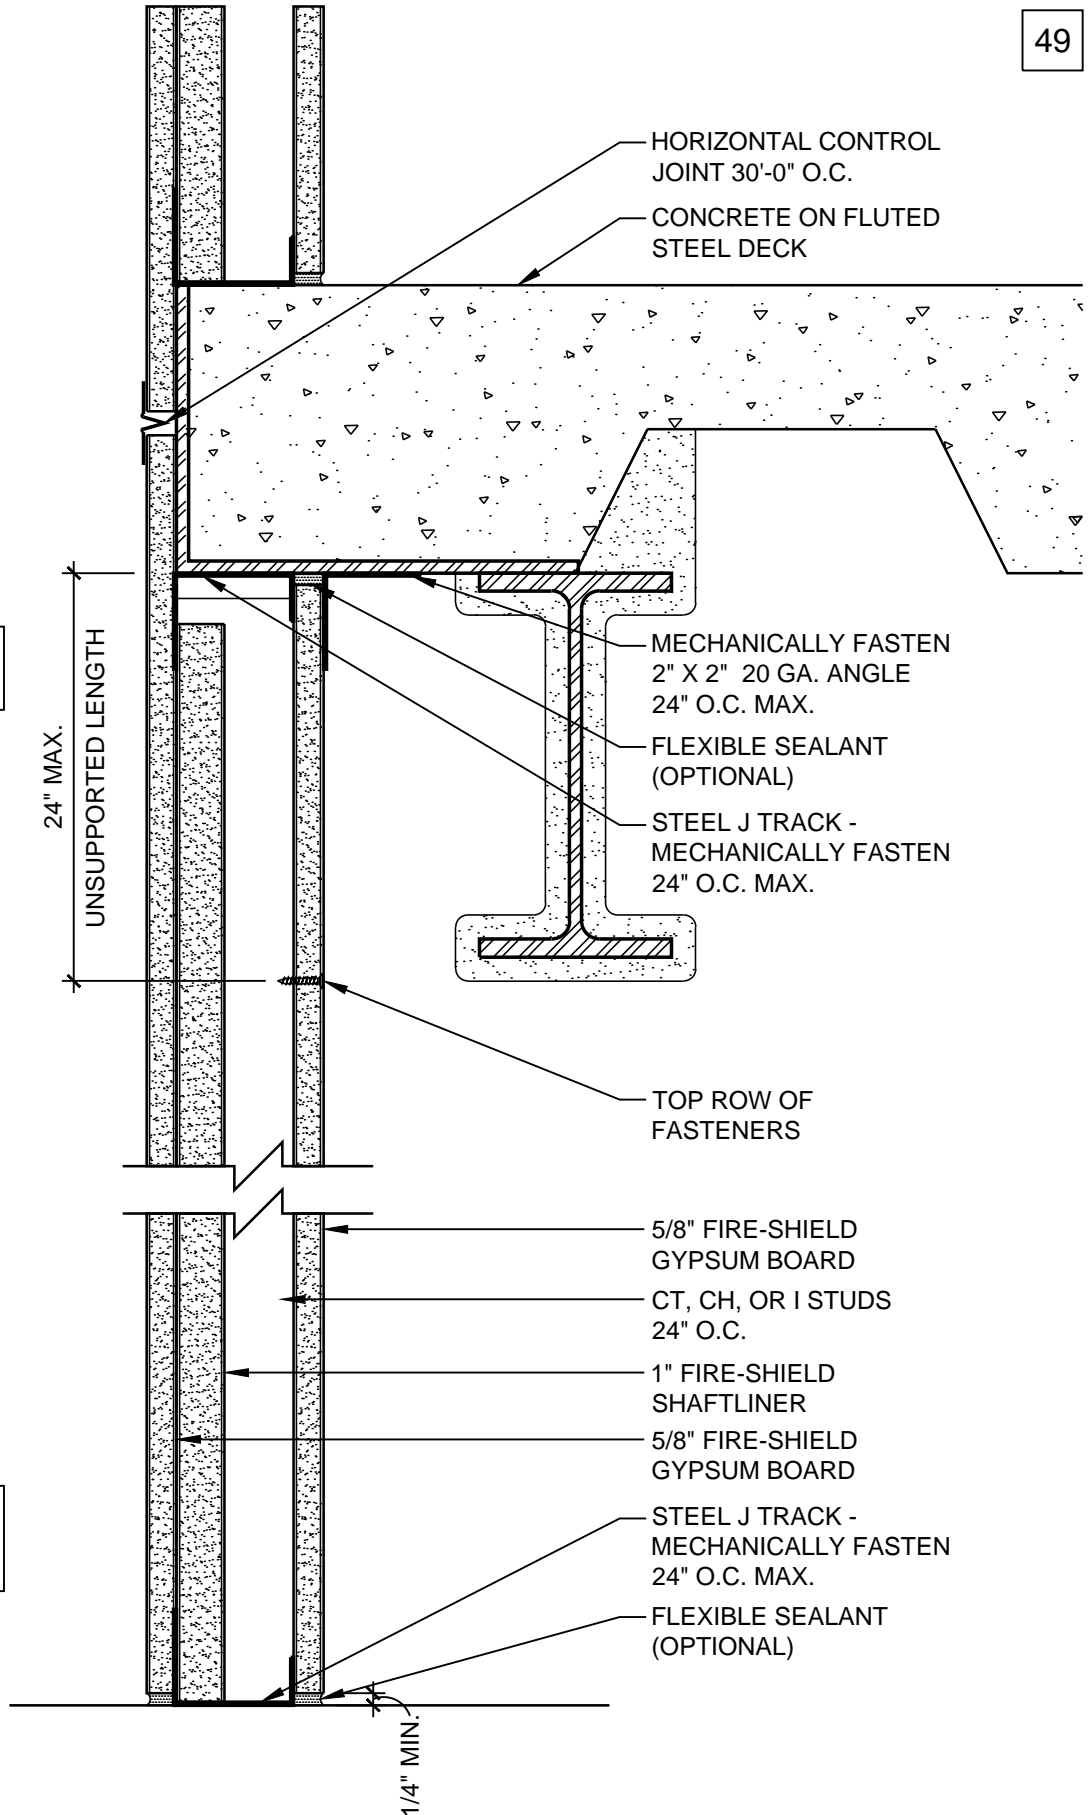

DATE: 11/05/13
SCALE: 3"=1'-0"

2 HOUR SHAFTWALL PARTITION AT STAIR
DETAIL: SW 202

