


HEAD OF WALL - 1 HR
WHI-495-PSV-1325

PARTITION - 1 HR
UL DESIGN: V497
PARTITION RATED
FROM BOTH SIDES

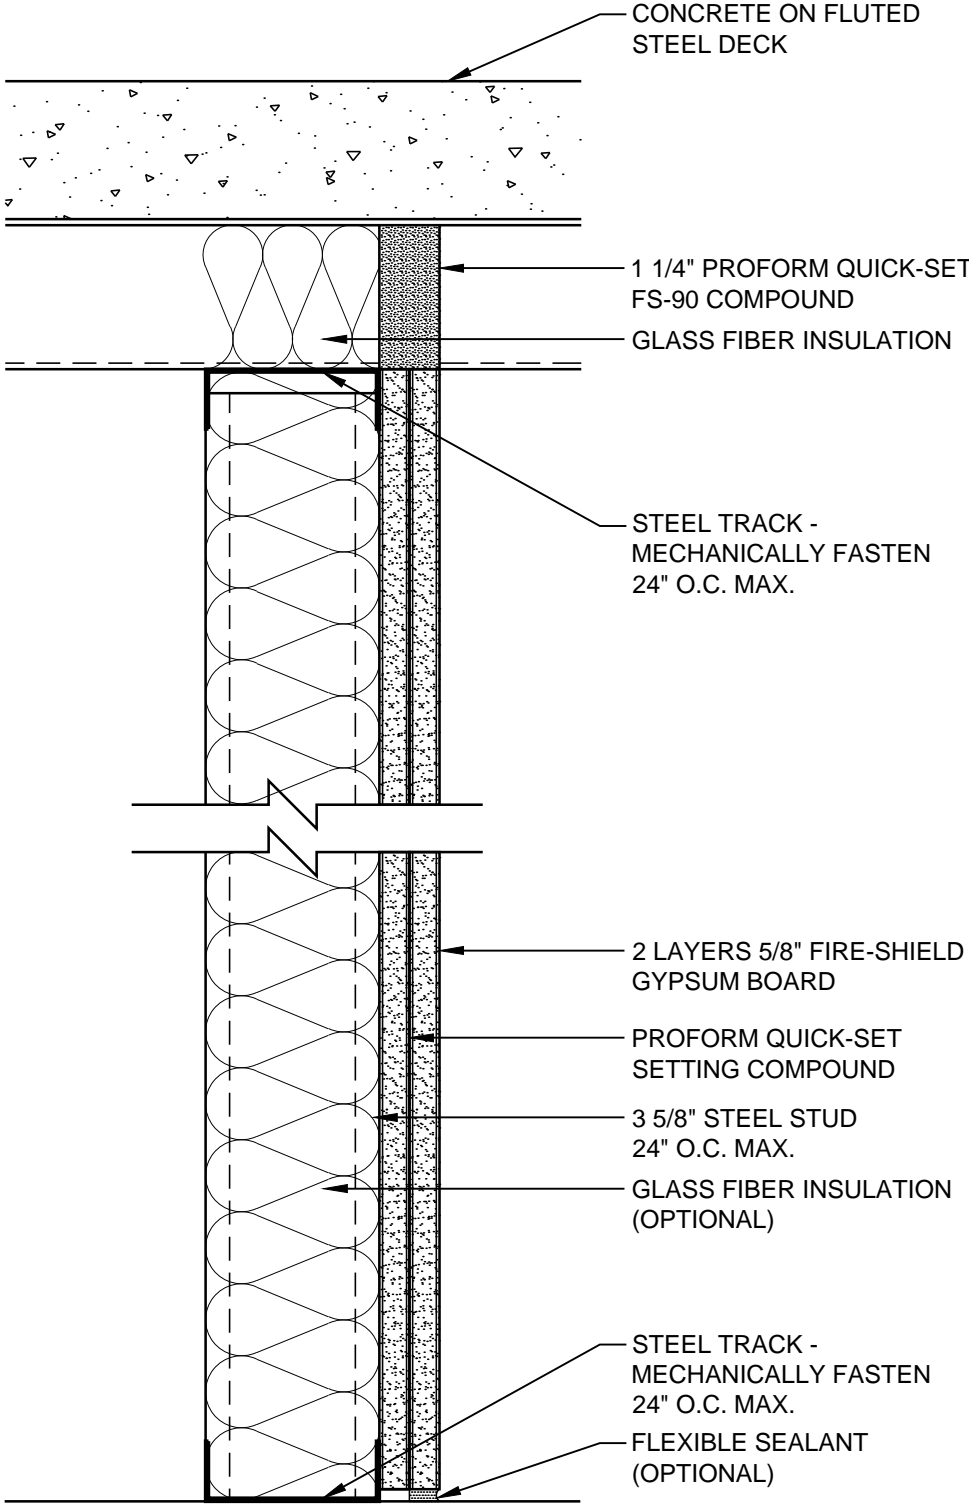

DATE: 11/05/13	1 HOUR 1 SIDED PARTITION TO STEEL DECK	
SCALE: 3"=1'-0"	DETAIL: SS 111	