


HEAD OF WALL - 1 HR
WHI 495-PSV-1067

PARTITION - 1 HR
UL DESIGN: V488

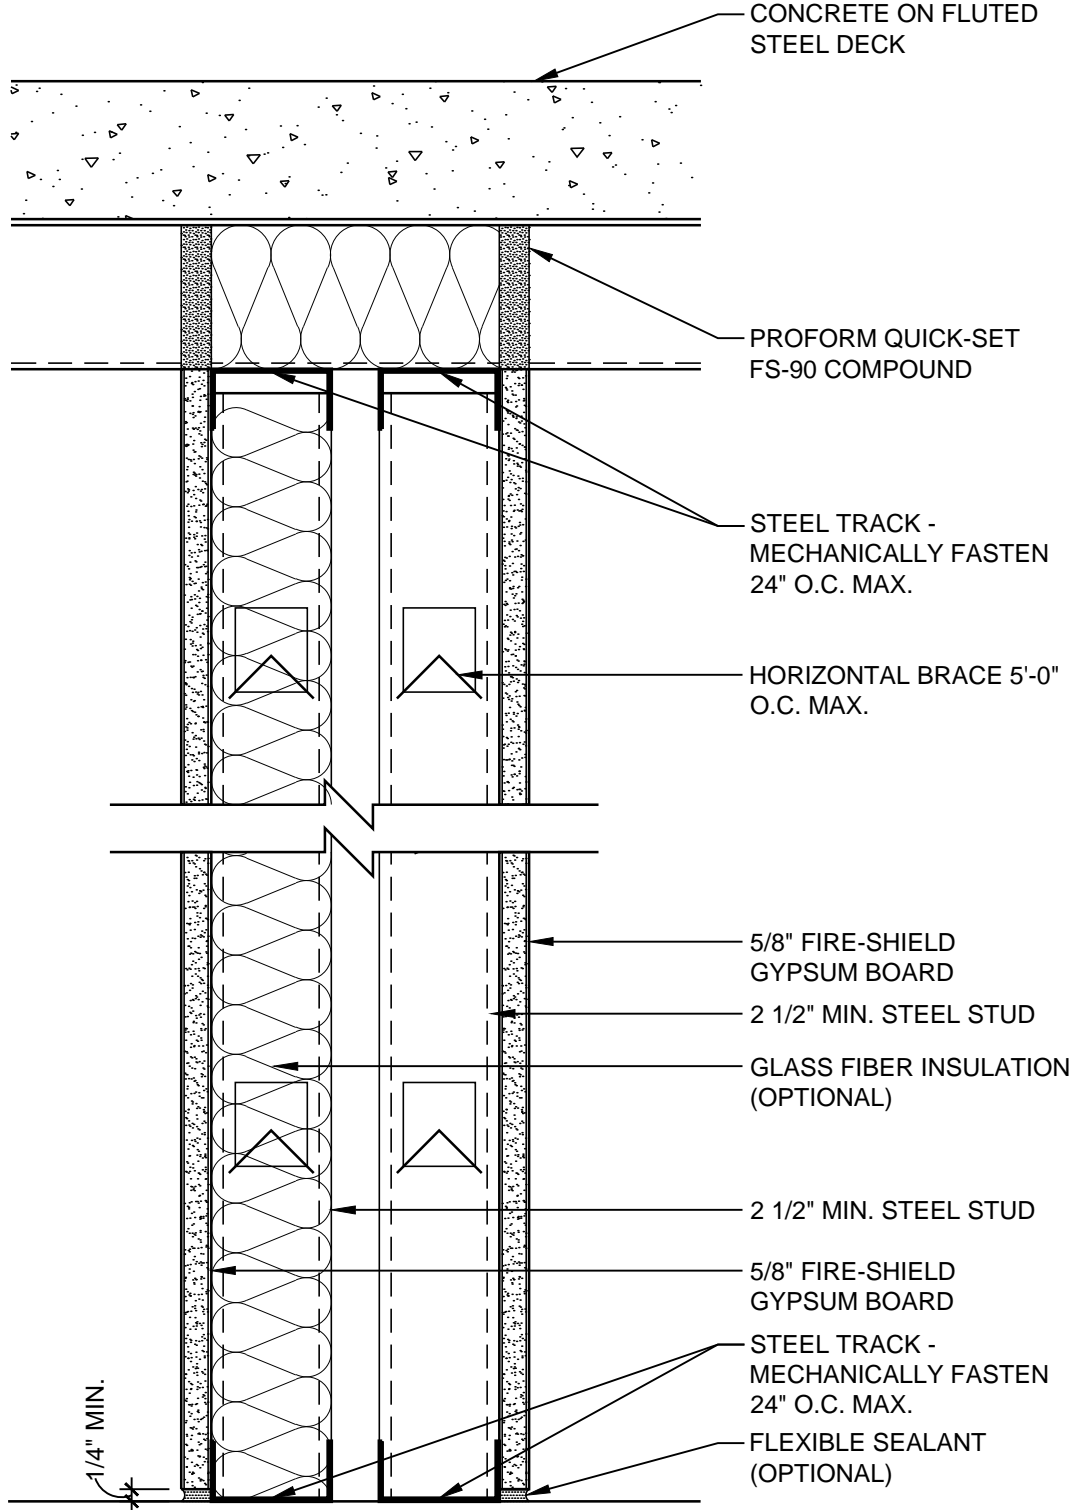

DATE: 11/05/13
SCALE: 3"=1'-0"

1 HOUR CHASE WALL TO STEEL DECK
DETAIL: SS 112

