




DATE: 09/01/18	1 HOUR CORRIDOR ASSEMBLY	
SCALE: 1/2"=1'-0"	DETAIL: CR 101	

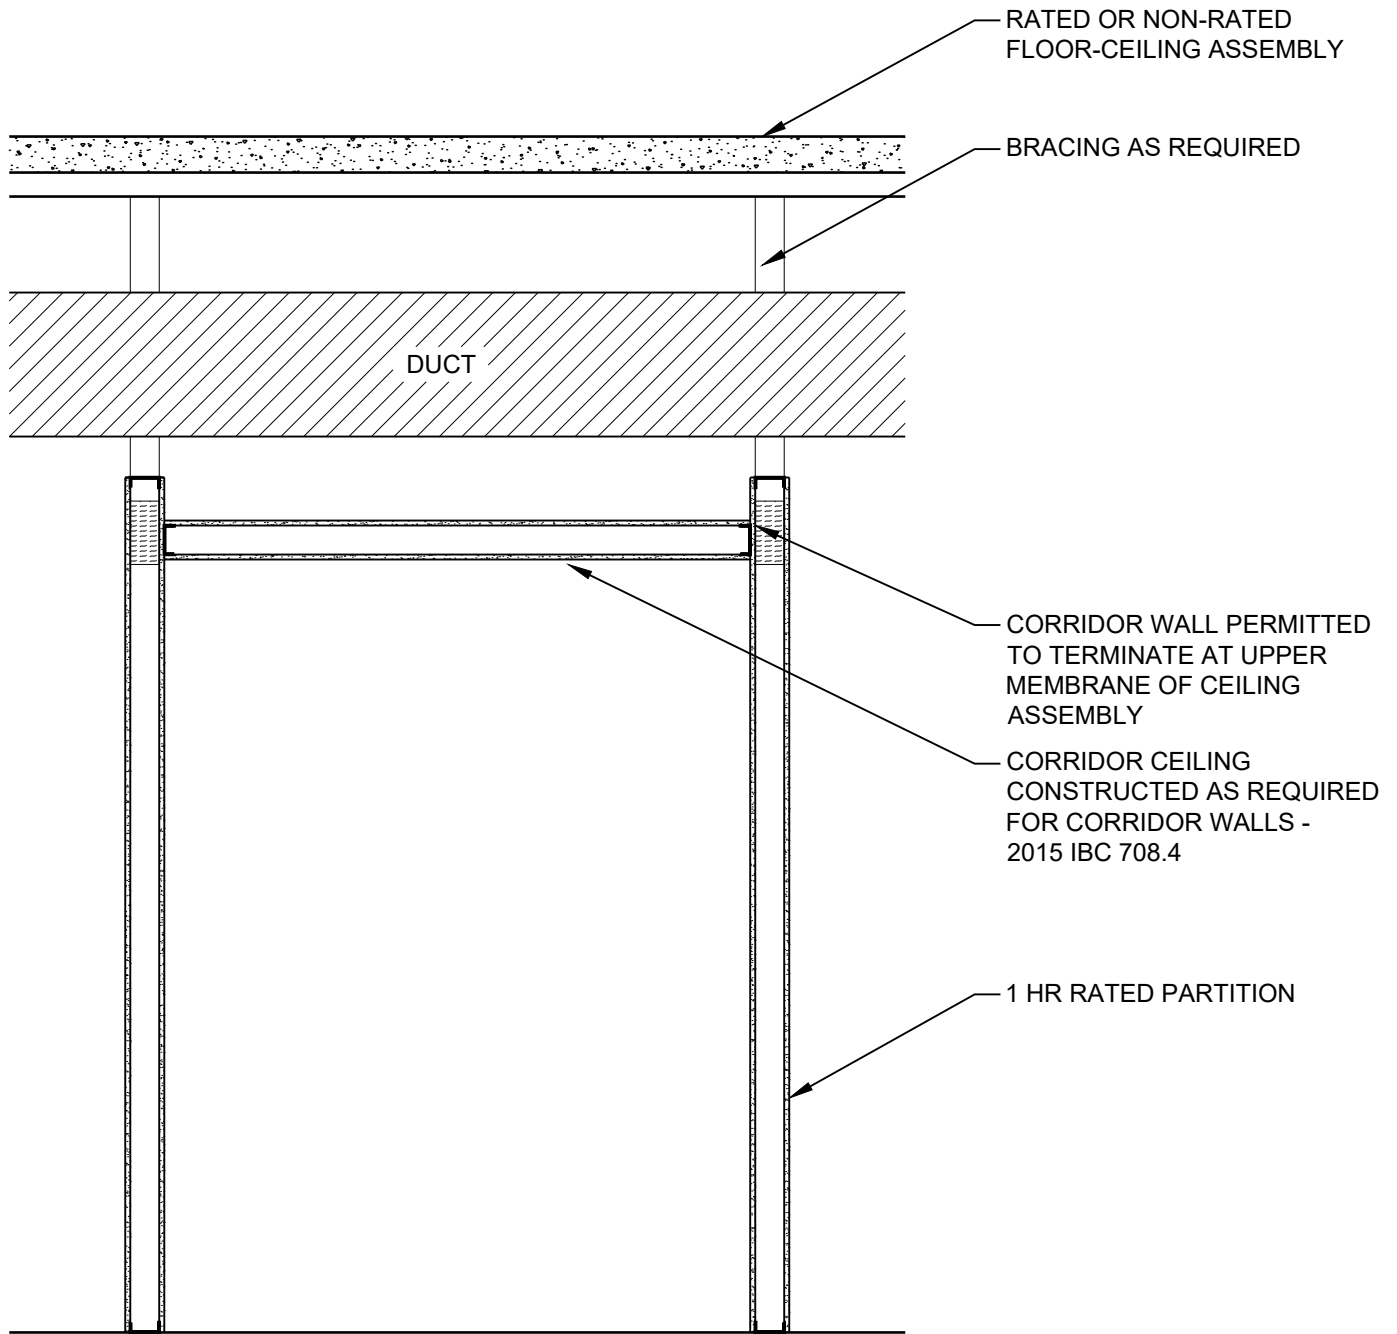


DATE: 09/01/18	1 HOUR CORRIDOR ASSEMBLY	
SCALE: 1/2"=1'-0"	DETAIL: CR 102	

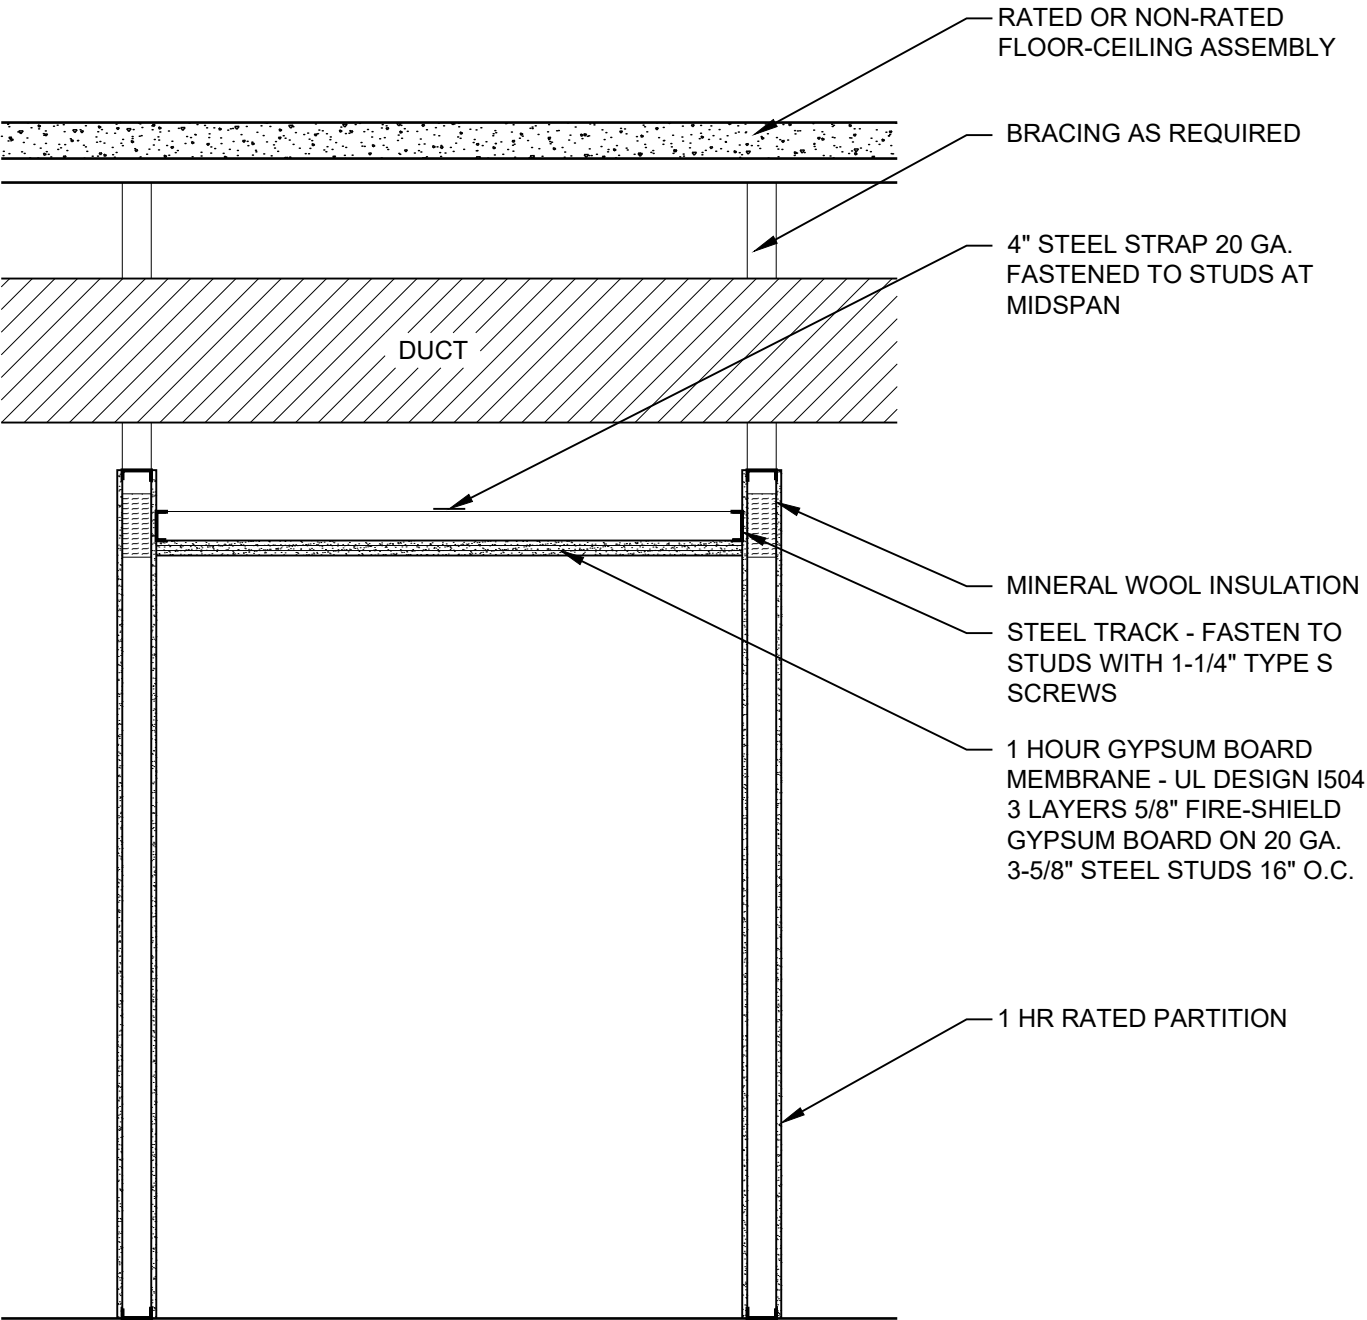


DATE: 09/01/18	1 HOUR CORRIDOR ASSEMBLY	
SCALE: 1/2"=1'-0"	DETAIL: CR 103	

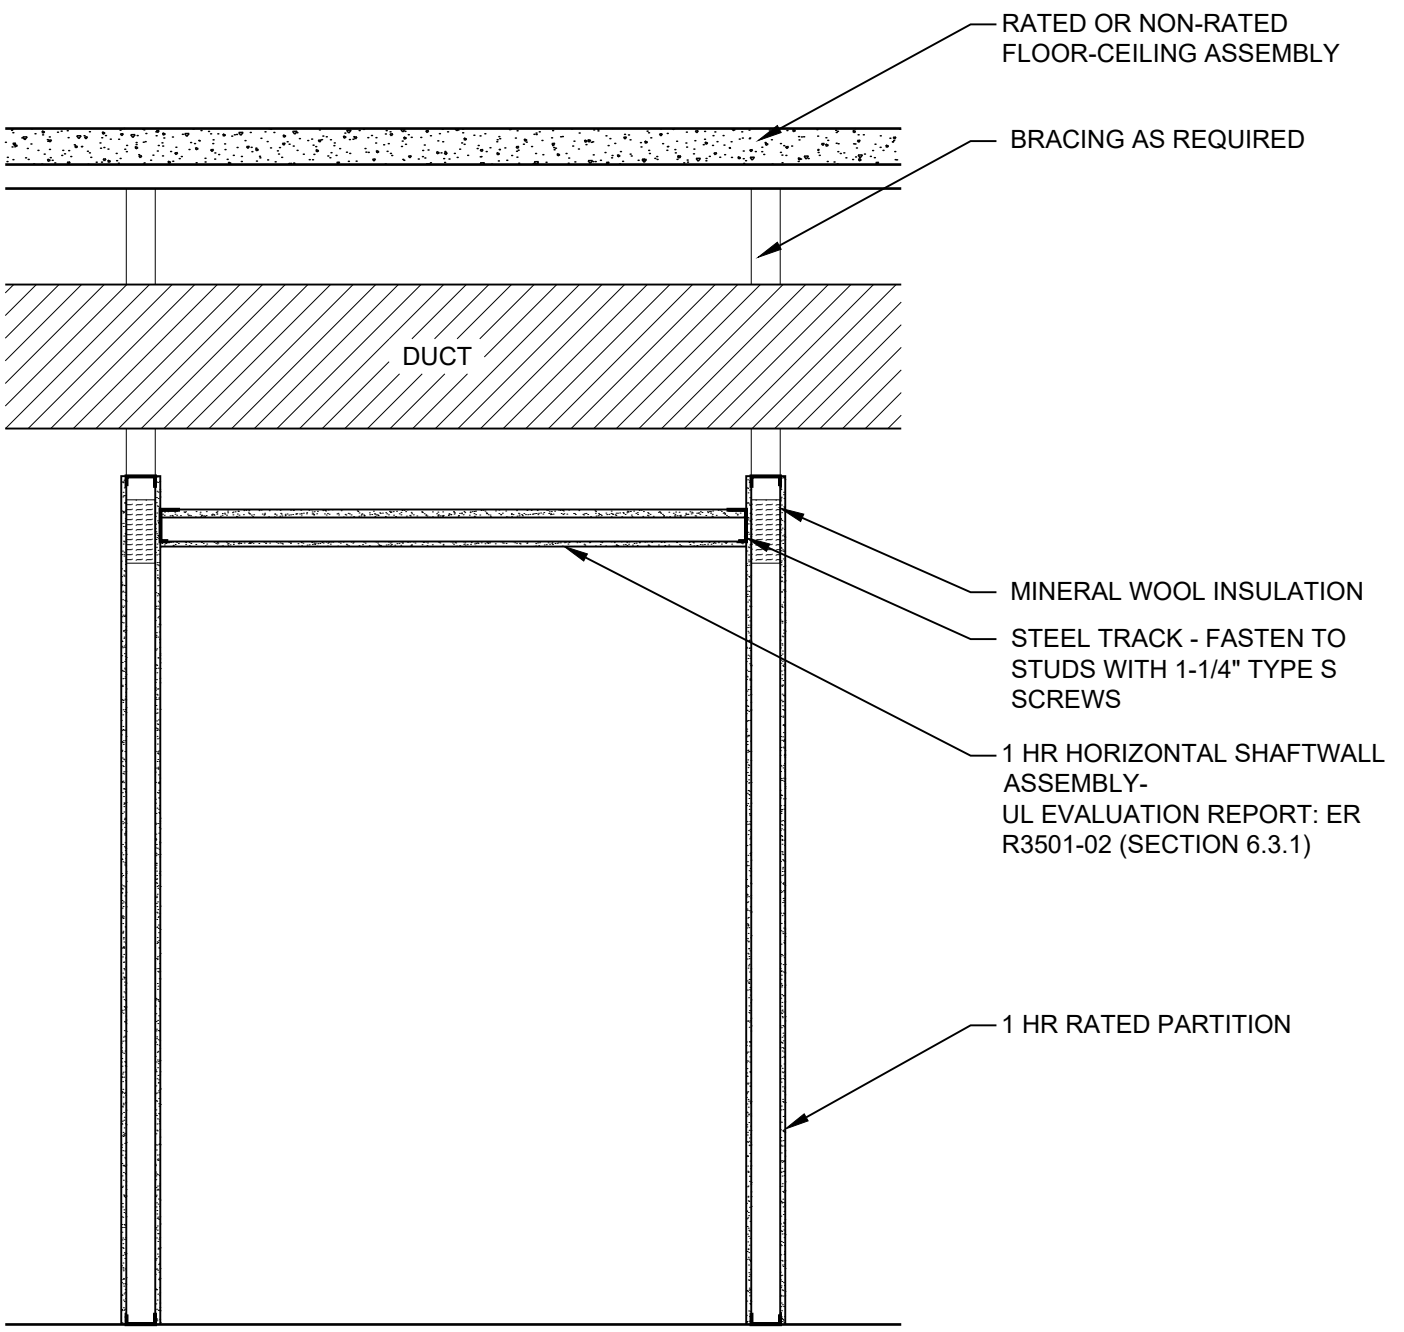


DATE: 04/06/17	1 HOUR CORRIDOR ASSEMBLY DETAIL: CR 104	
SCALE: 1/2"=1'-0"		

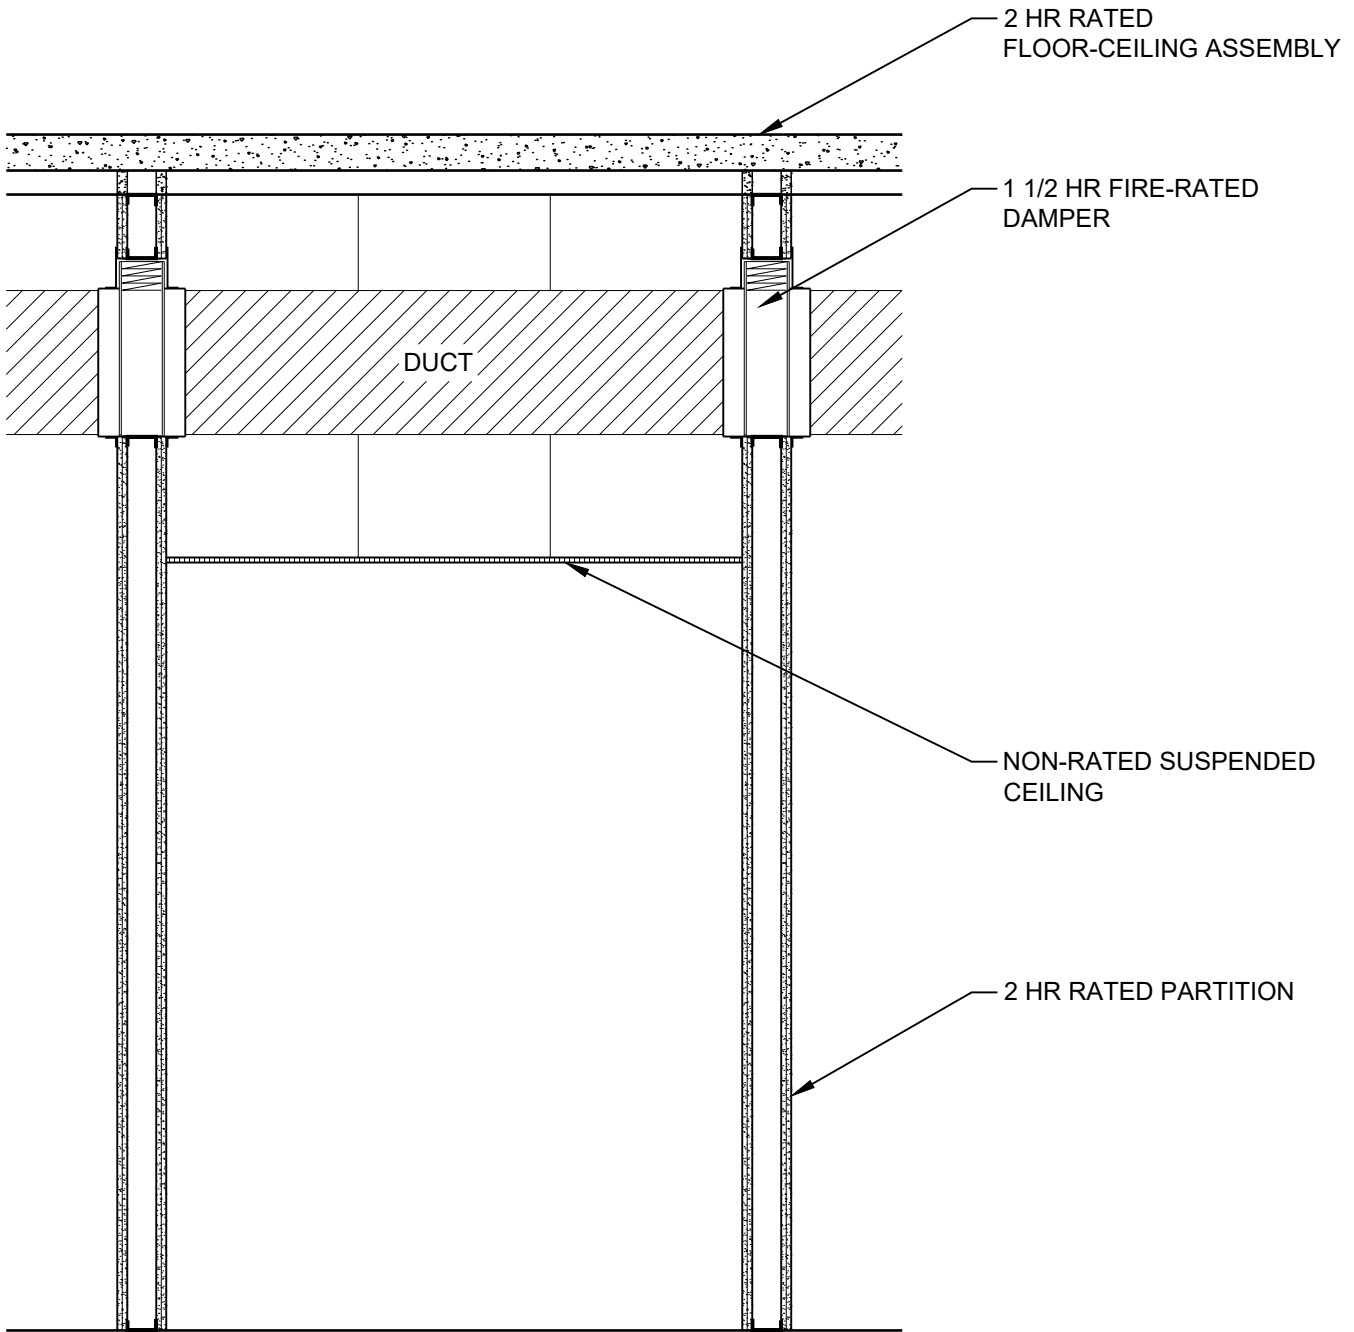


DATE: 09/01/18	2 HOUR CORRIDOR ASSEMBLY	
SCALE: 1/2"=1'-0"	DETAIL: CR 201	

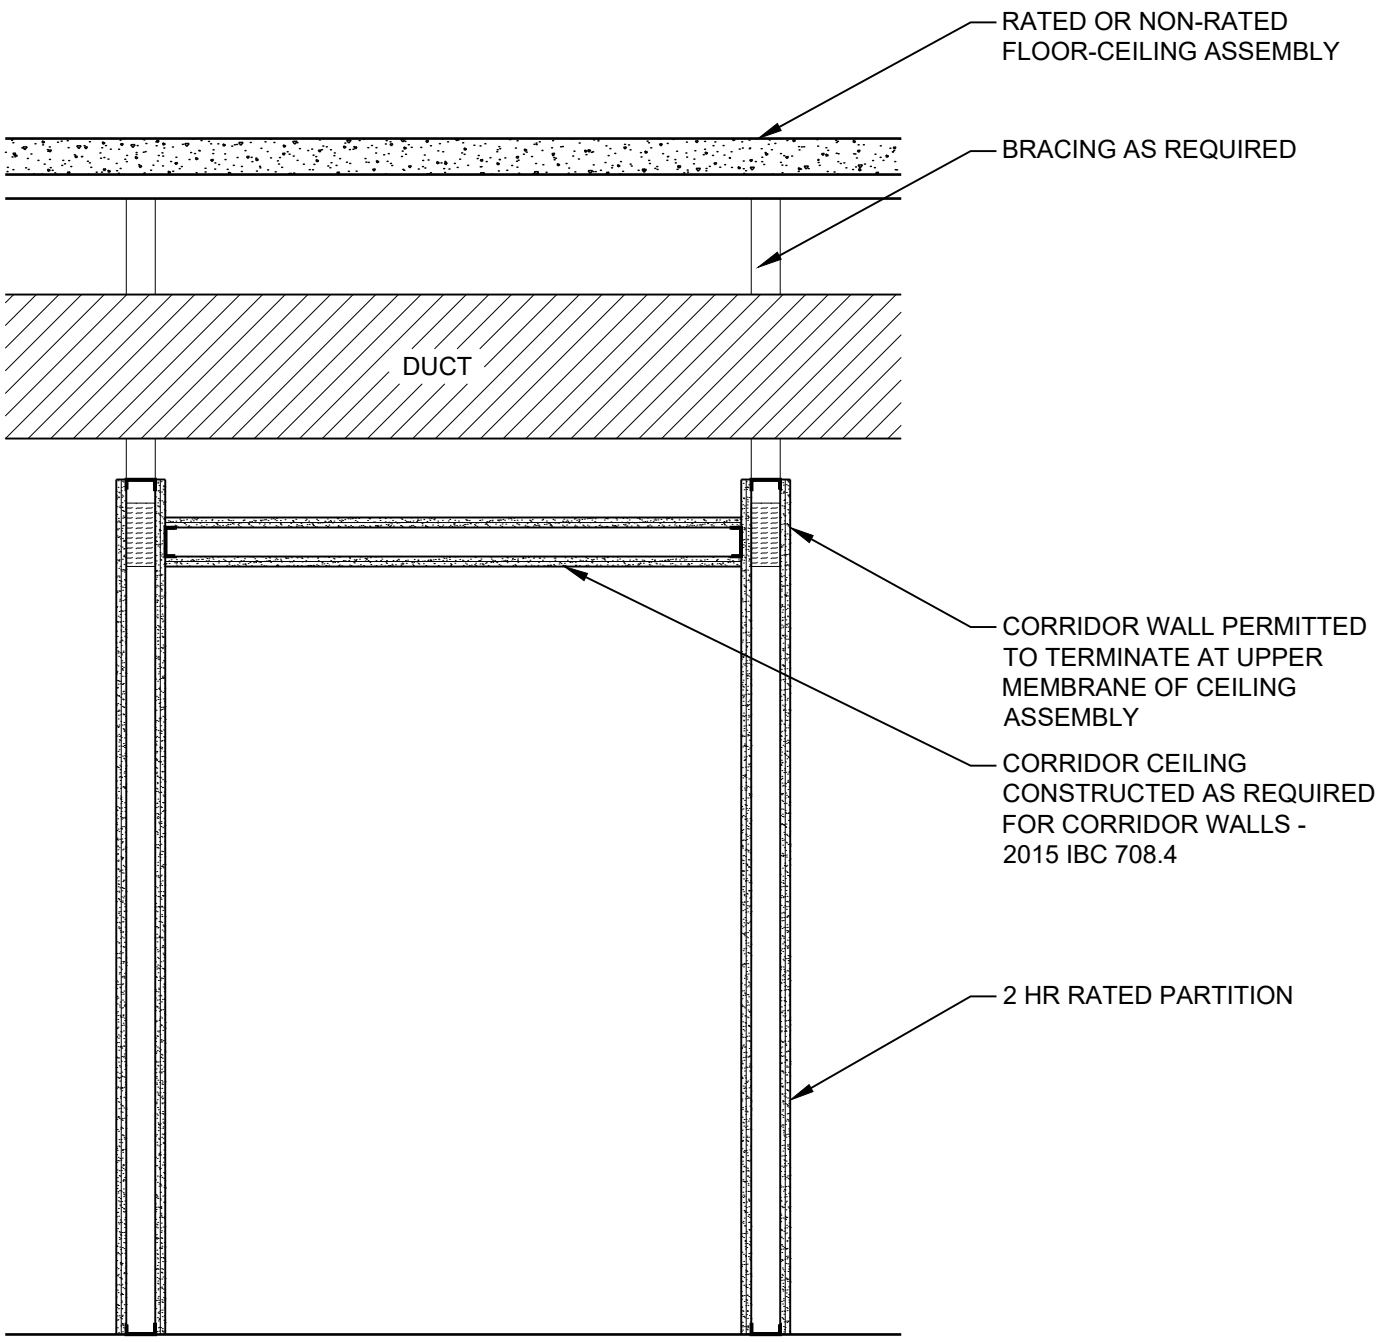

DATE: 09/01/18	2 HOUR CORRIDOR ASSEMBLY	
SCALE: 1/2"=1'-0"	DETAIL: CR 202	

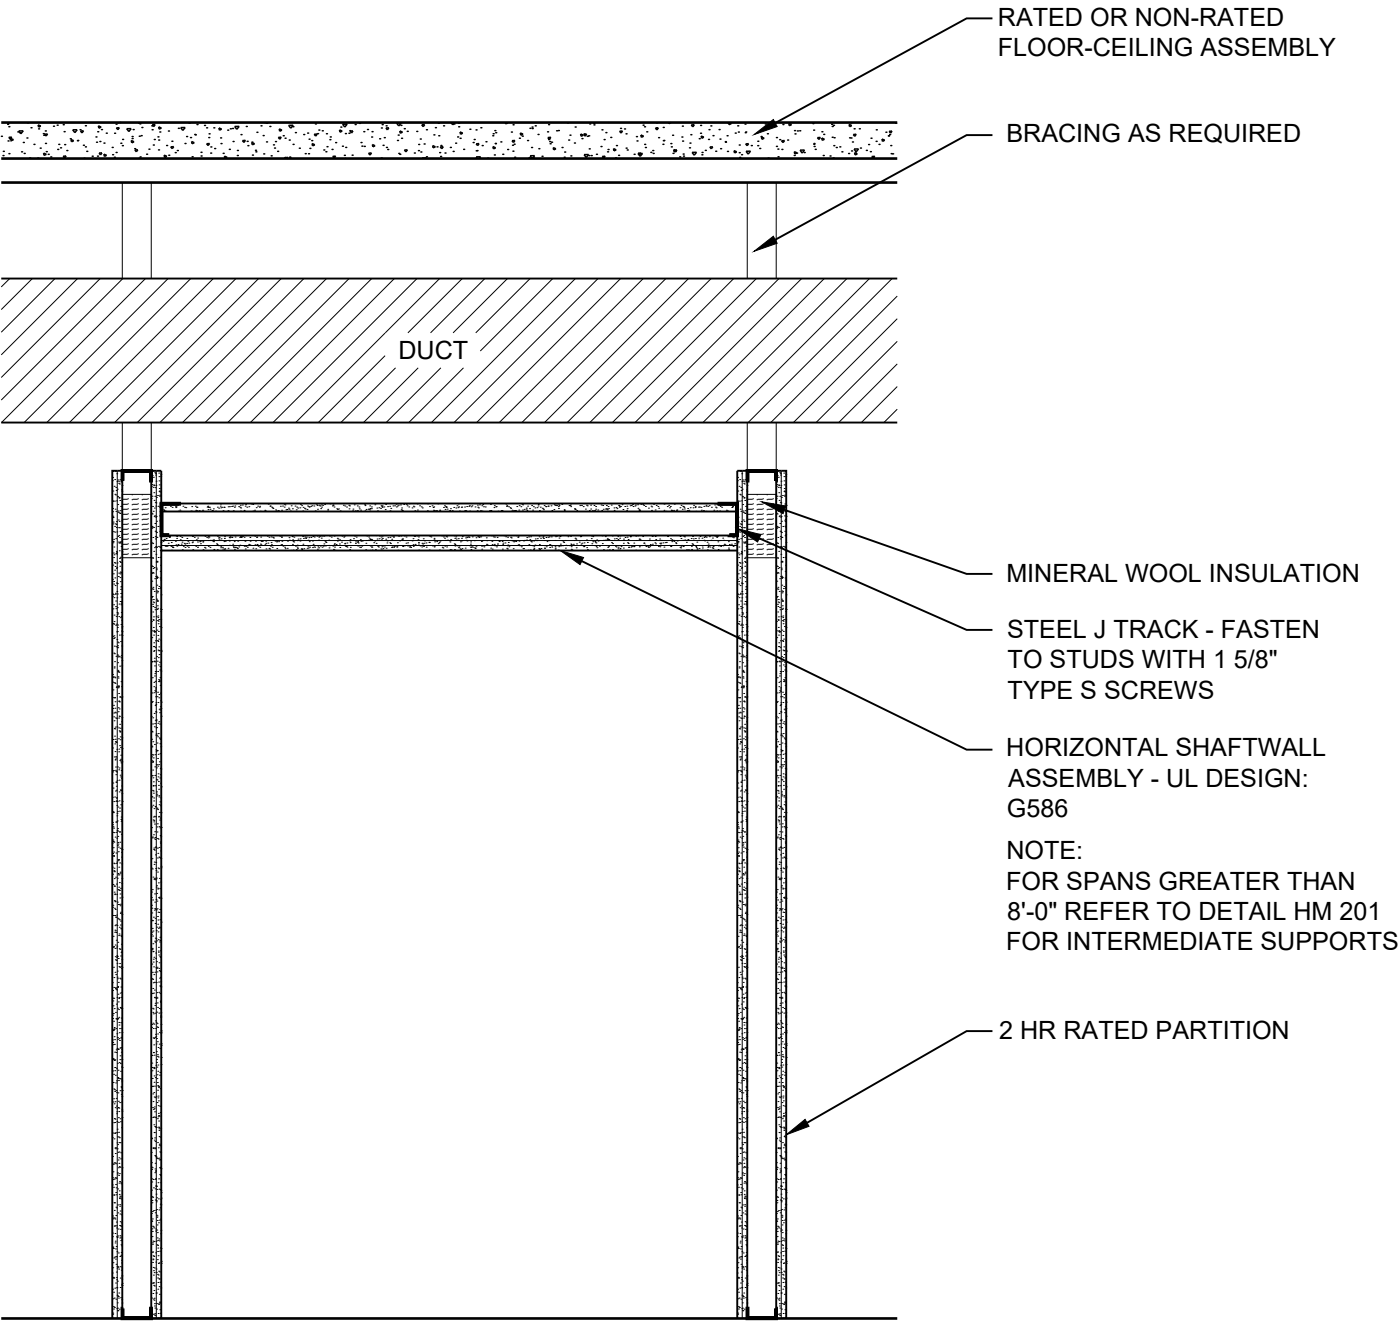

DATE: 09/01/18	2 HOUR CORRIDOR ASSEMBLY	
SCALE: 1/2"=1'-0"	DETAIL: CR 203	

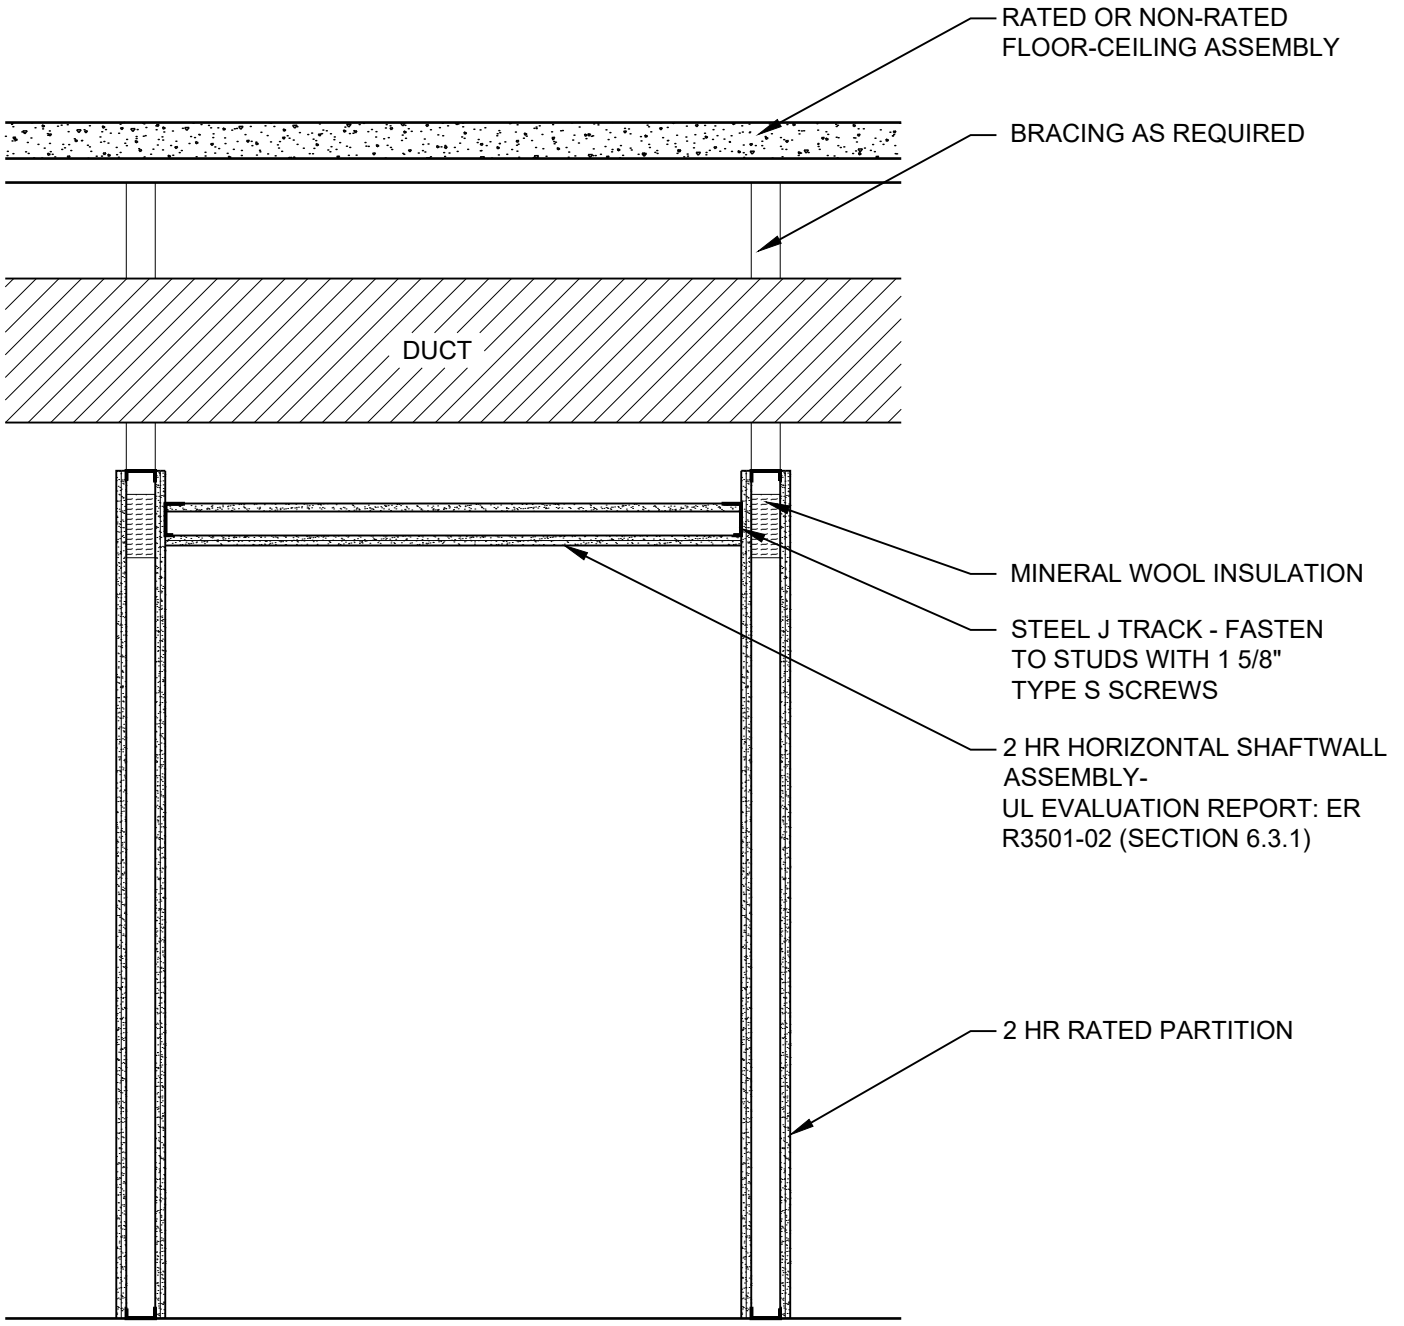

DATE: 09/01/18	2 HOUR CORRIDOR ASSEMBLY DETAIL: CR 204	
SCALE: 1/2"=1'-0"		